




Section AA - House Type A - (End of Street)

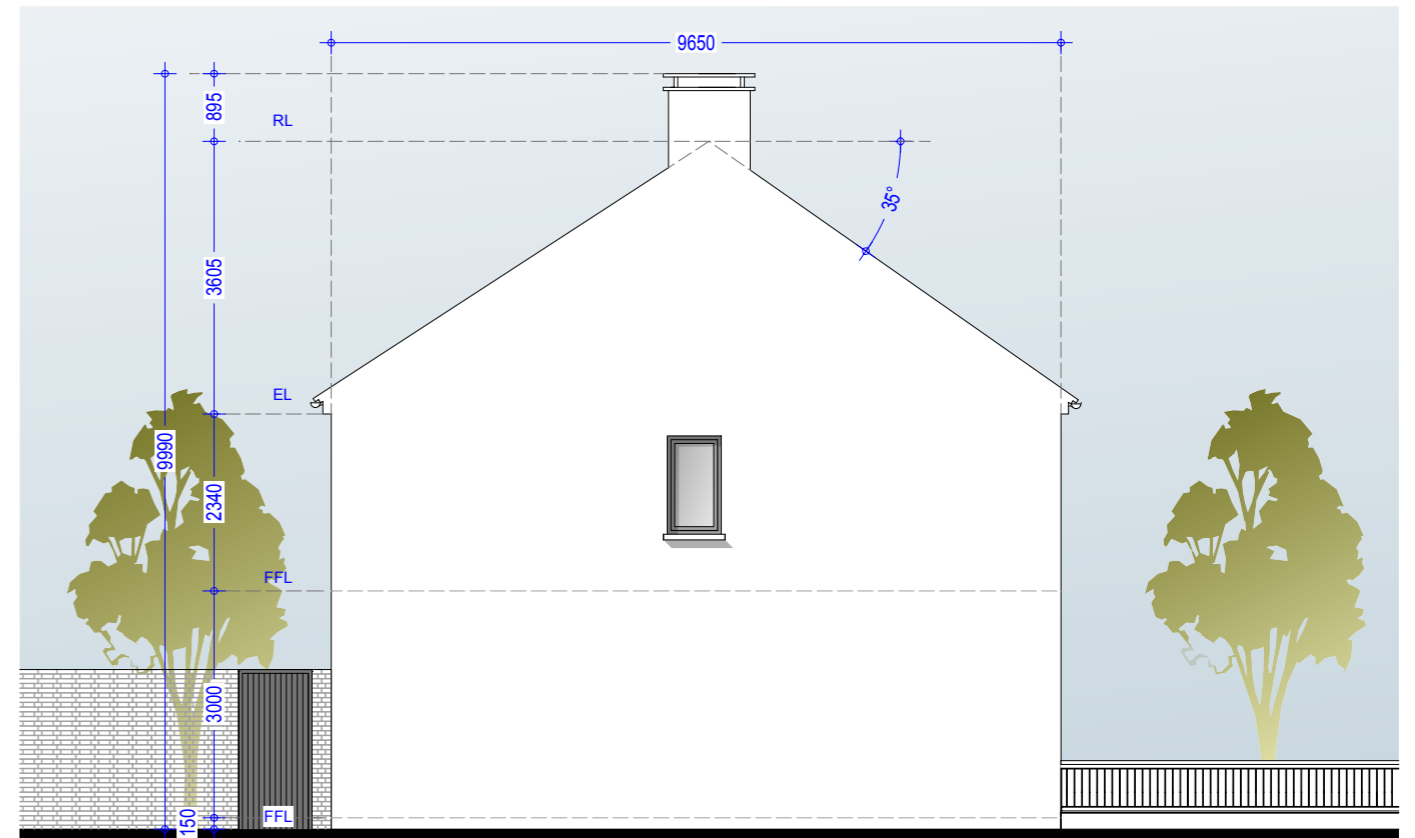

Side Elevation 01 - House Type A - (Mid Street)

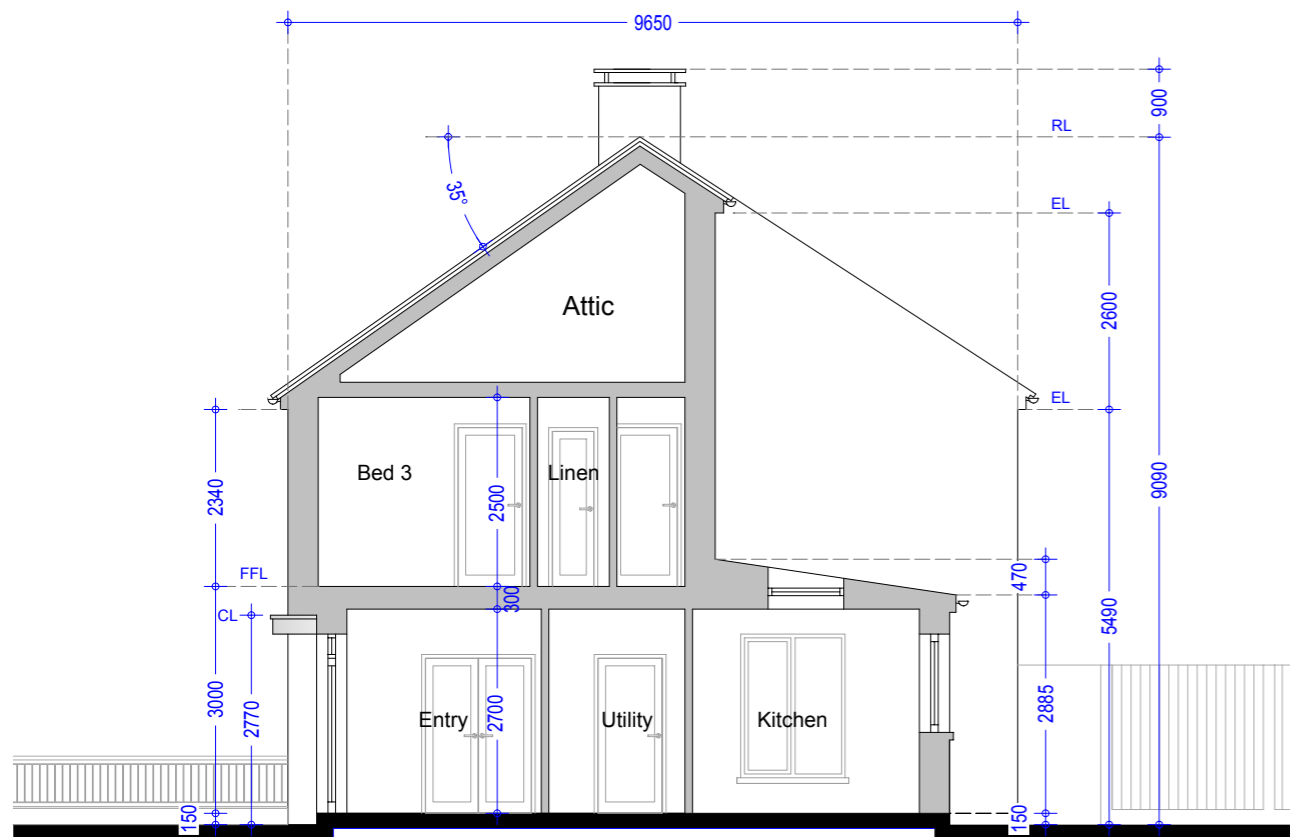

Section BB - House Type A - (Mid Street)

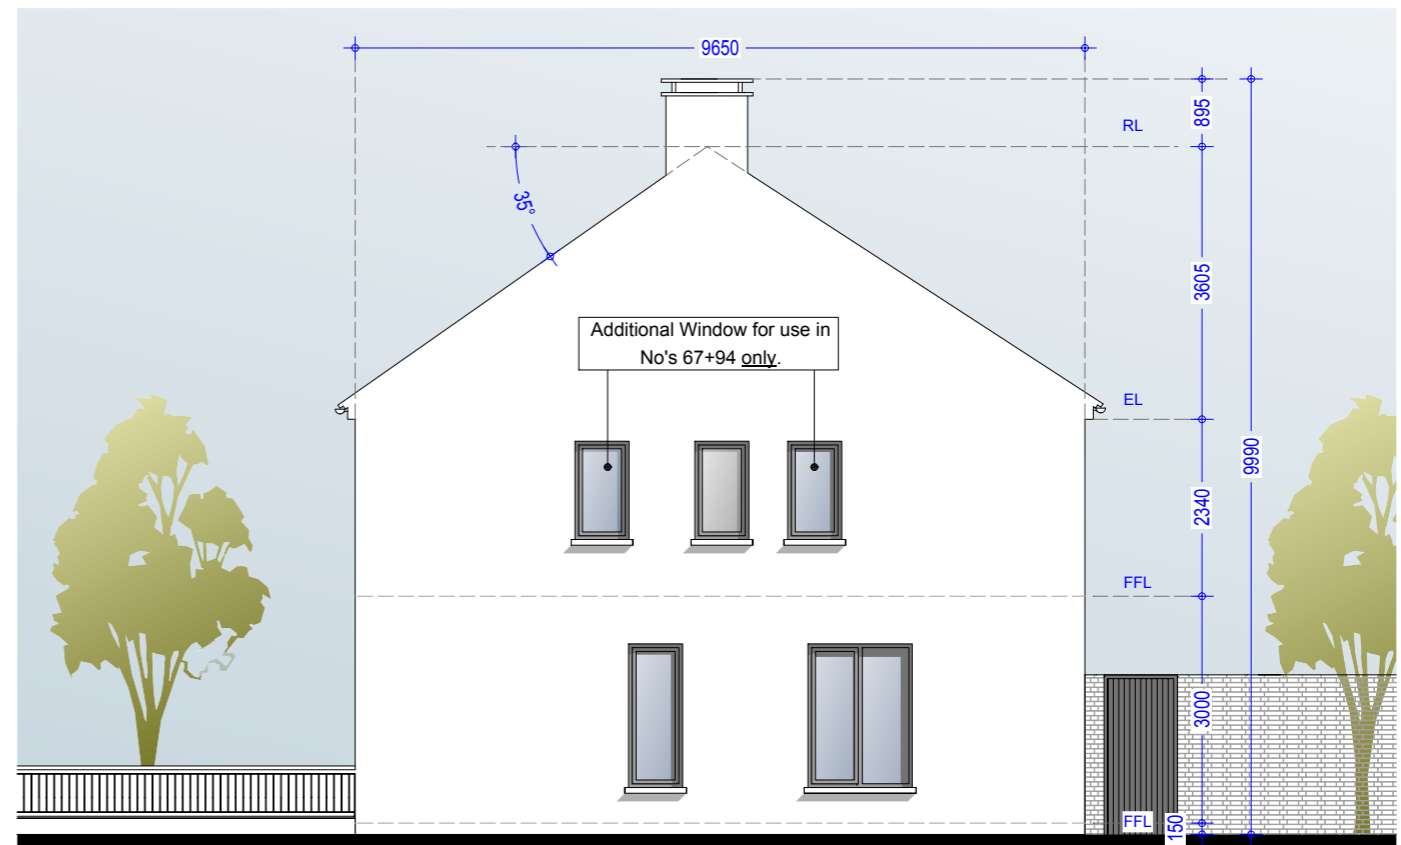

Side Elevation 02 - House Type A - (End of Street)

Material Specifications

External Wall - Smooth render painted white - projections will be dark grey brick or natural stone. Rear elevation to this house to have natural blue/black slate applied as a wall cladding.
Windows - Upvc Double Glazed windows.
External Doors - Aluminium/Timber composite front door.

Material Specifications (Continued)

Roof Finish - Blue/Black Slate.
Rainwater Goods - Pvc - Colour black.
Chimney Caps - Powder coated steel - Colour black.
High Boundary walls - Natural Stone / smooth render painted white / dark grey brick.
Kitchen Roof - Zinc Standing seam - Colour: Grey

Material Specifications (Continued)

Low Boundary walls - Smooth render painted white with limestone cappings and steel railing painted.

Please Refer to north point and finished floor levels in the site layout plan (992.PL.005 Rev 0).

Oldtown, Celbridge, Co. Kildare

House Type A - 3 Bed Semi Detached
Side Elevations & Sections (Mid & End of Street)

Drg. 992.PL.103

Dec 2018

Scale 1:100 @ A3



HOGAN ASSOCIATES