


Front Elevation - House Type C

Front Elevation - House Type E

Front Elevation - House Type C

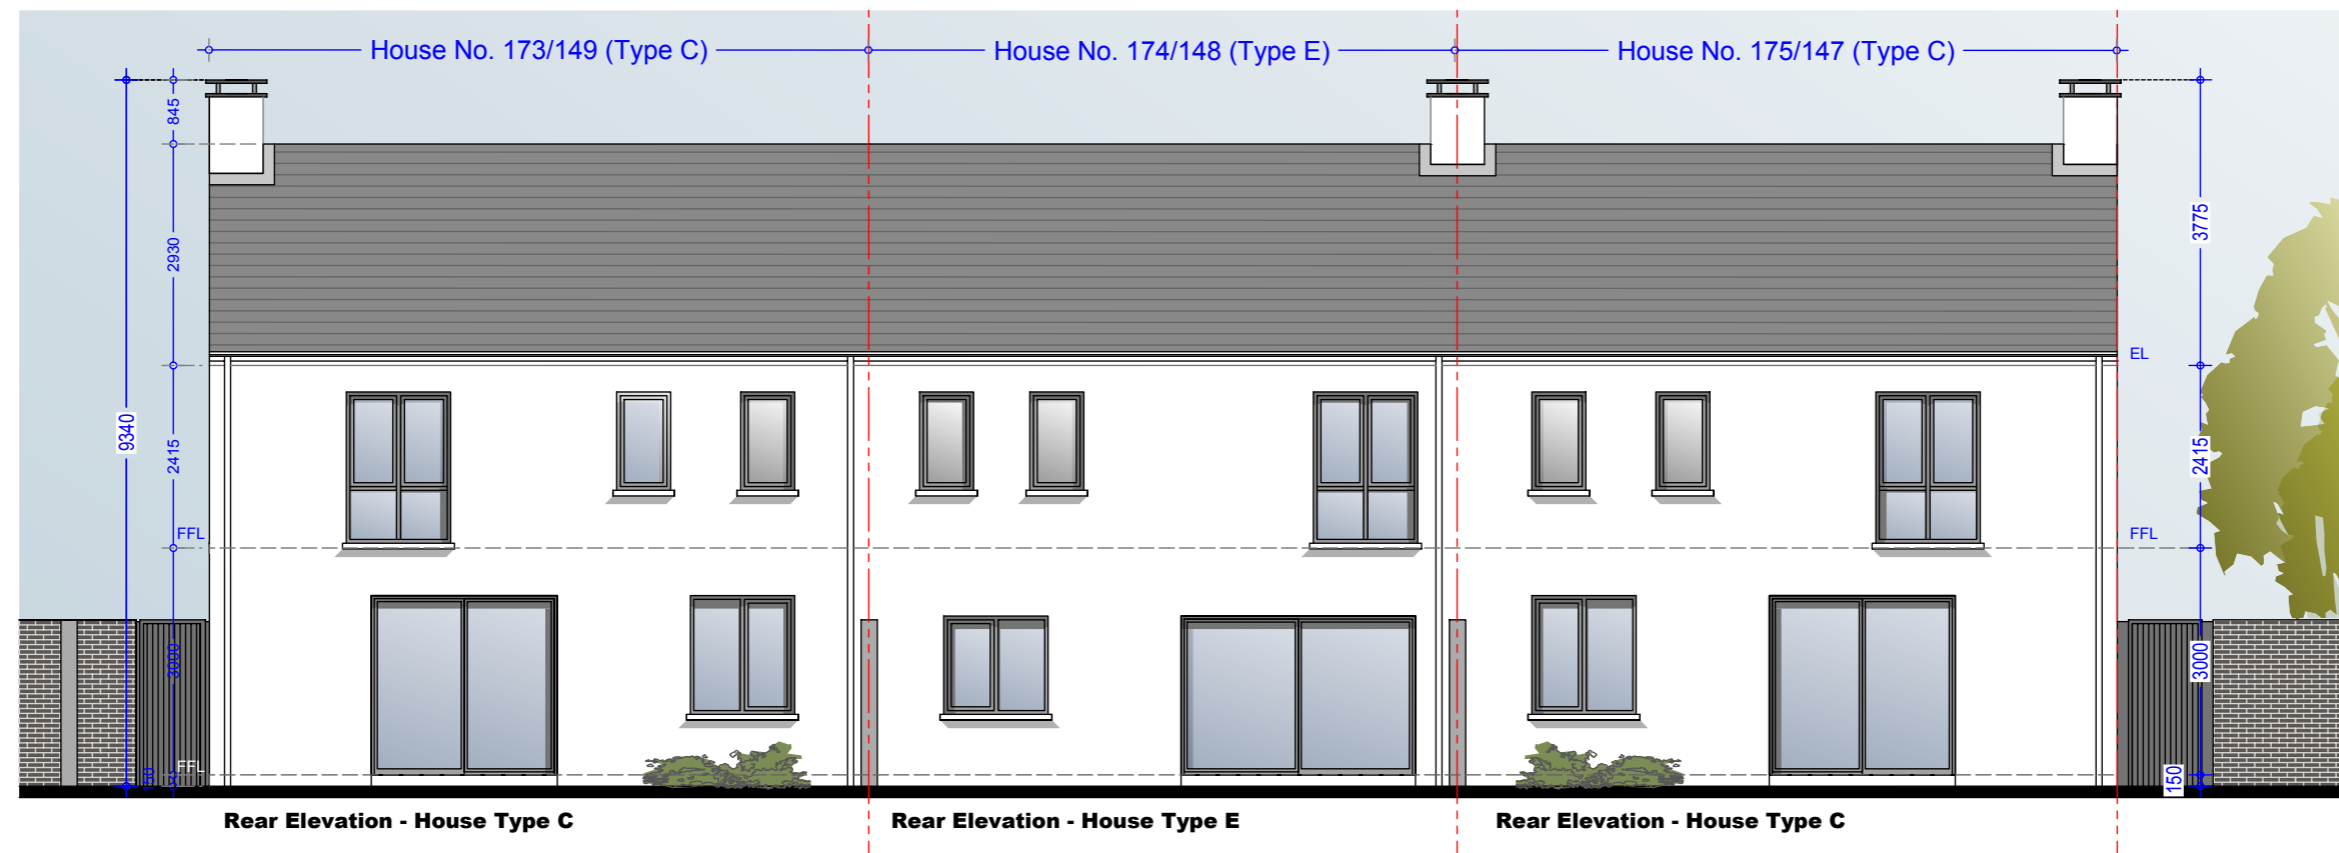

Rear Elevation - House Type C

Rear Elevation - House Type E

Rear Elevation - House Type C

Material Specifications

- External Wall** - Smooth render painted white - projections will be dark grey brick or natural stone.
- Windows** - Upvc Double Glazed windows.
- External Doors** - Aluminium/Timber composite front door.
- Roof Finish** - Blue/Black Slate.
- Rainwater Goods** - Pvc - Colour black.

Material Specifications (Continued)

- Chimney Caps** - Powder coated steel - Colour black.
- High Boundary walls** - Natural Stone / smooth render painted white / dark grey brick.
- Low Boundary walls** - Smooth render painted white with limestone cappings and steel railing painted.

Please Refer to north point and finished floor levels in the site layout plan (992.PL.005 Rev 0).

Oldtown, Celbridge, Co. Kildare

House No. 173-175 & 147-149 - Type C, E & C Terrace
Front & Rear Elevations

Drg. 992.PL.228

Dec 2018

Scale 1:100 @ A3



HOGAN ASSOCIATES