


Type H1 (2 bed Apt.)

No's 20, 21, 26, 27, 32, 33,
39, 196, 197, 200, 207, 208,
213, 214, 219, 220, 223, 228,
229, 234, 235, 240, 243, 244

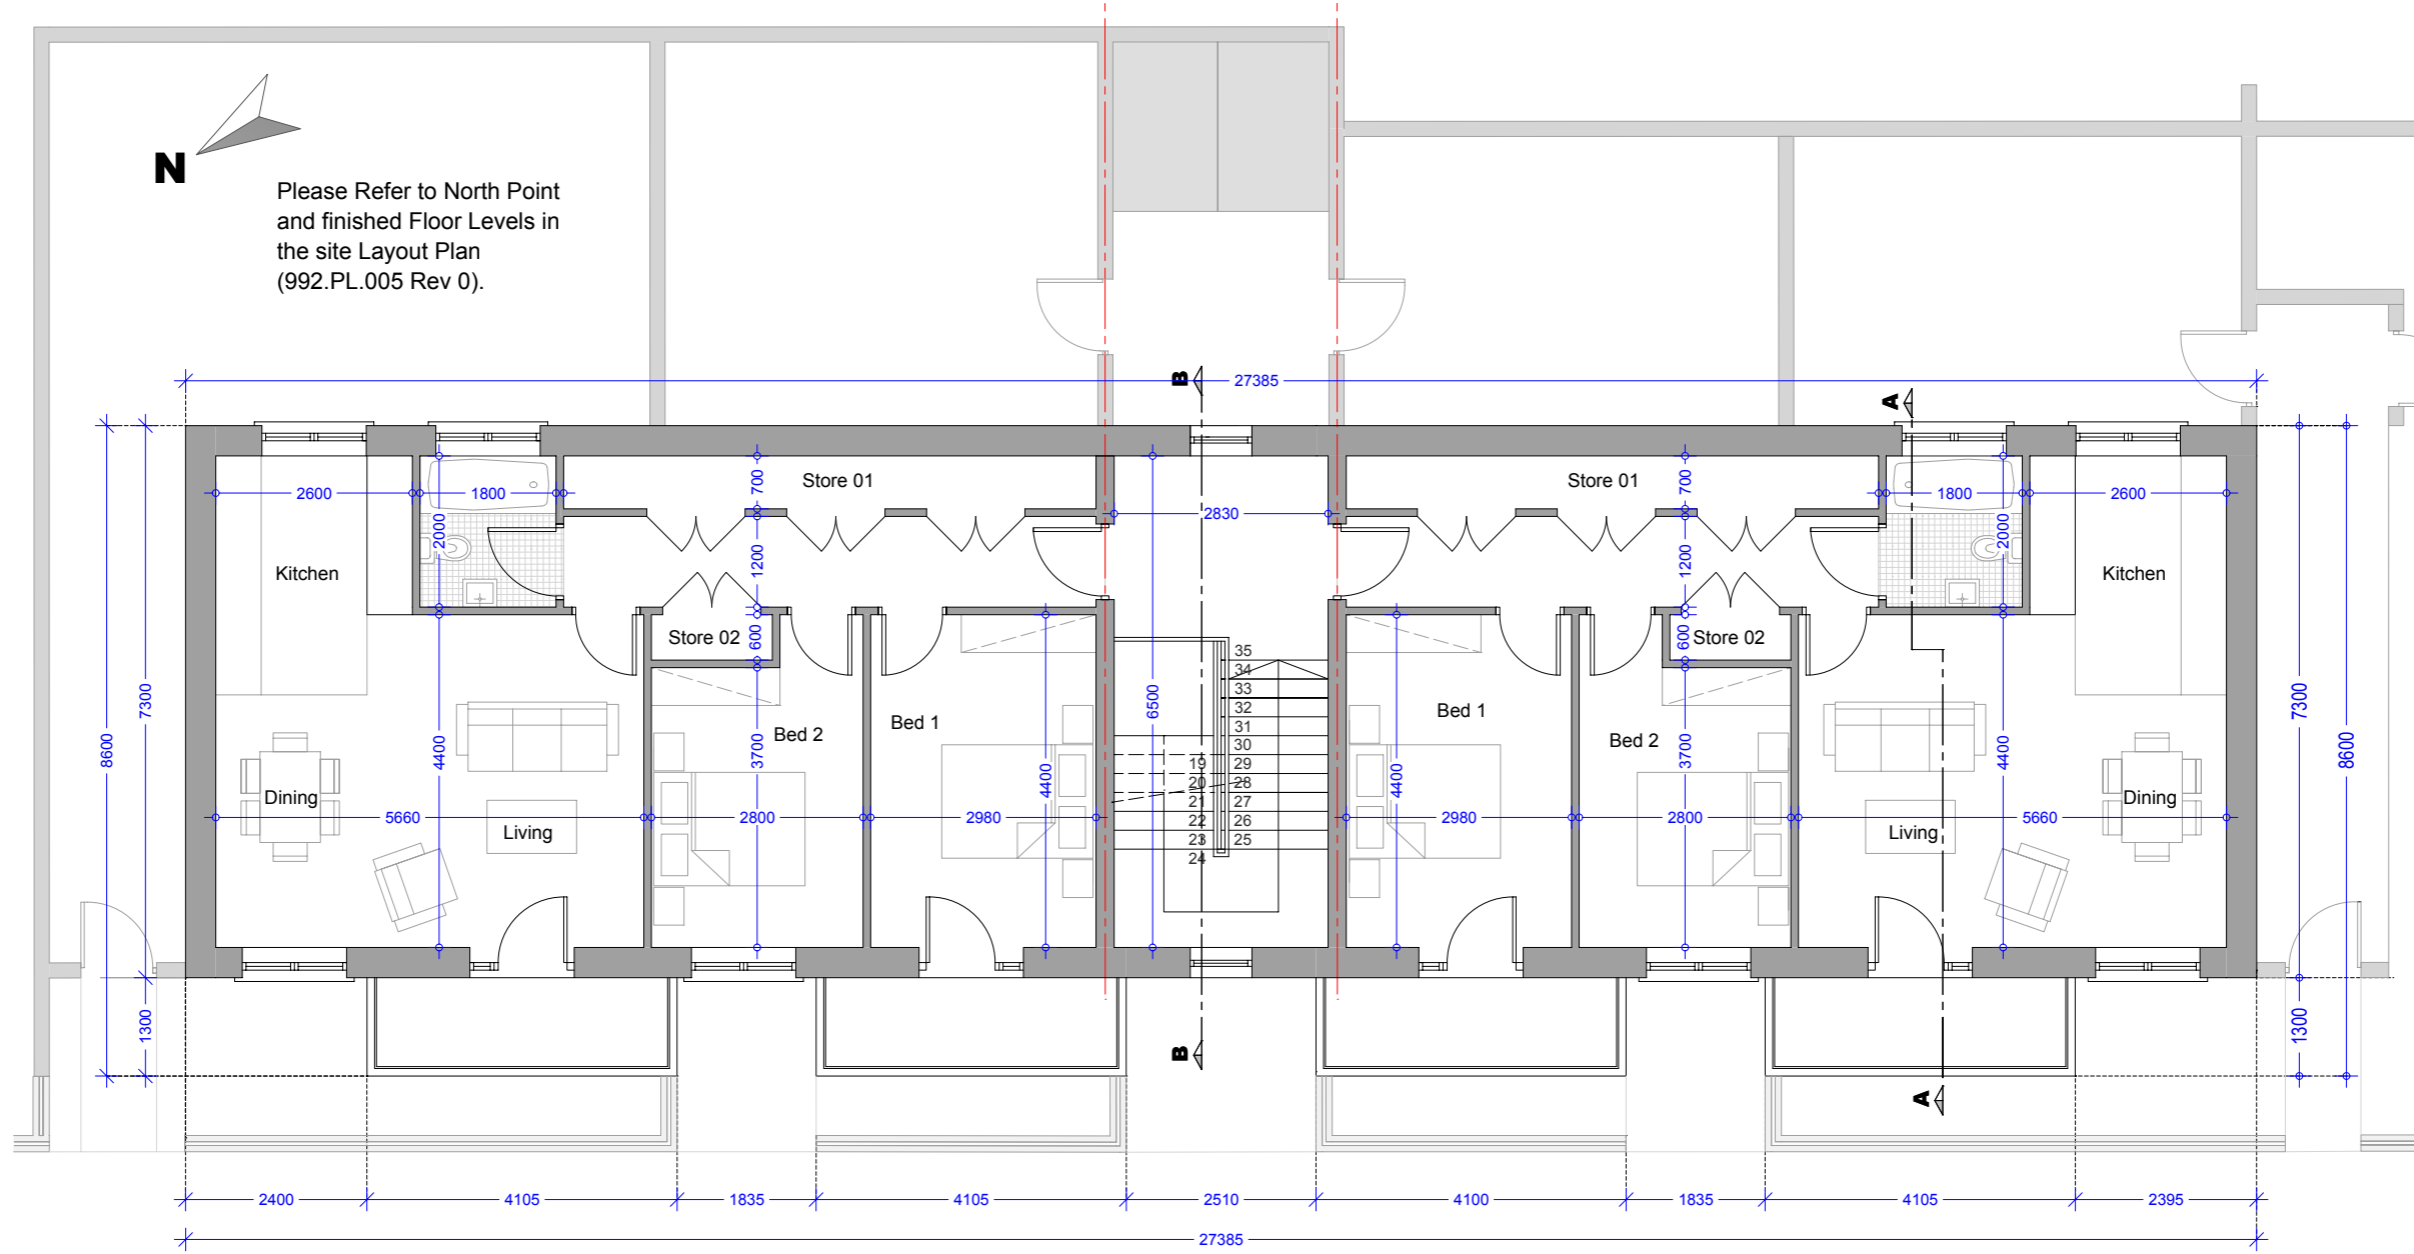

Second Floor Plan
2 Bed Apartment Type H1
Area = 75.66 m2 / 814.39 sqf

Second Floor Plan
2 Bed Apartment Type H1
Area = 75.66 m2 / 814.39 sqf

Second Floor Plan - 2 Bed Apartment - Type H1
Second Floor Apartment Area = 75.66 m2 / 814.39 sqf
Kitchen/Living/Dining = 30.28 m2 / 325.93 sqf
Master Bedroom = 13.11 m2 / 141.11 sqf
Bedroom 02 = 11.13 m2 / 119.80 sqf

Second Floor Storage Area
Store 01 = 4.95 m2 / 53.28 sqf
Store 02 = .96 m2 / 10.33 sqf
Store 02 (External at Ground Floor)
= 3.29 m2 / 35.41 sqf
Total Storage Area = 9.20 m2 / 99.03 sqf

Oldtown, Celbridge, Co. Kildare

Type H & H1 - 2 Bed Duplex Apartment
Second Floor Plan

Drg. 992.PL.252

Dec 2018

Scale 1:100 @ A3



HOGAN ASSOCIATES