



ISO A1 894mm x 641mm  
 Approved: ED FRAMPTON  
 Checked: EDDIE O GAFA  
 Designer: BART O'DOCHERY  
 Project Management Initials:  
 B  
 A  
 Last saved by: OGARAE(2018-12-03) Last Plotter: 2018-12-03  
 Filename: F:\TECH\TECHACAD\2017\CELBIDGE OLD TOWN ROAD\04CAD\4.1\SHEETS\60560636-SHT-20-0000-L-7001-DETAILS.DWG

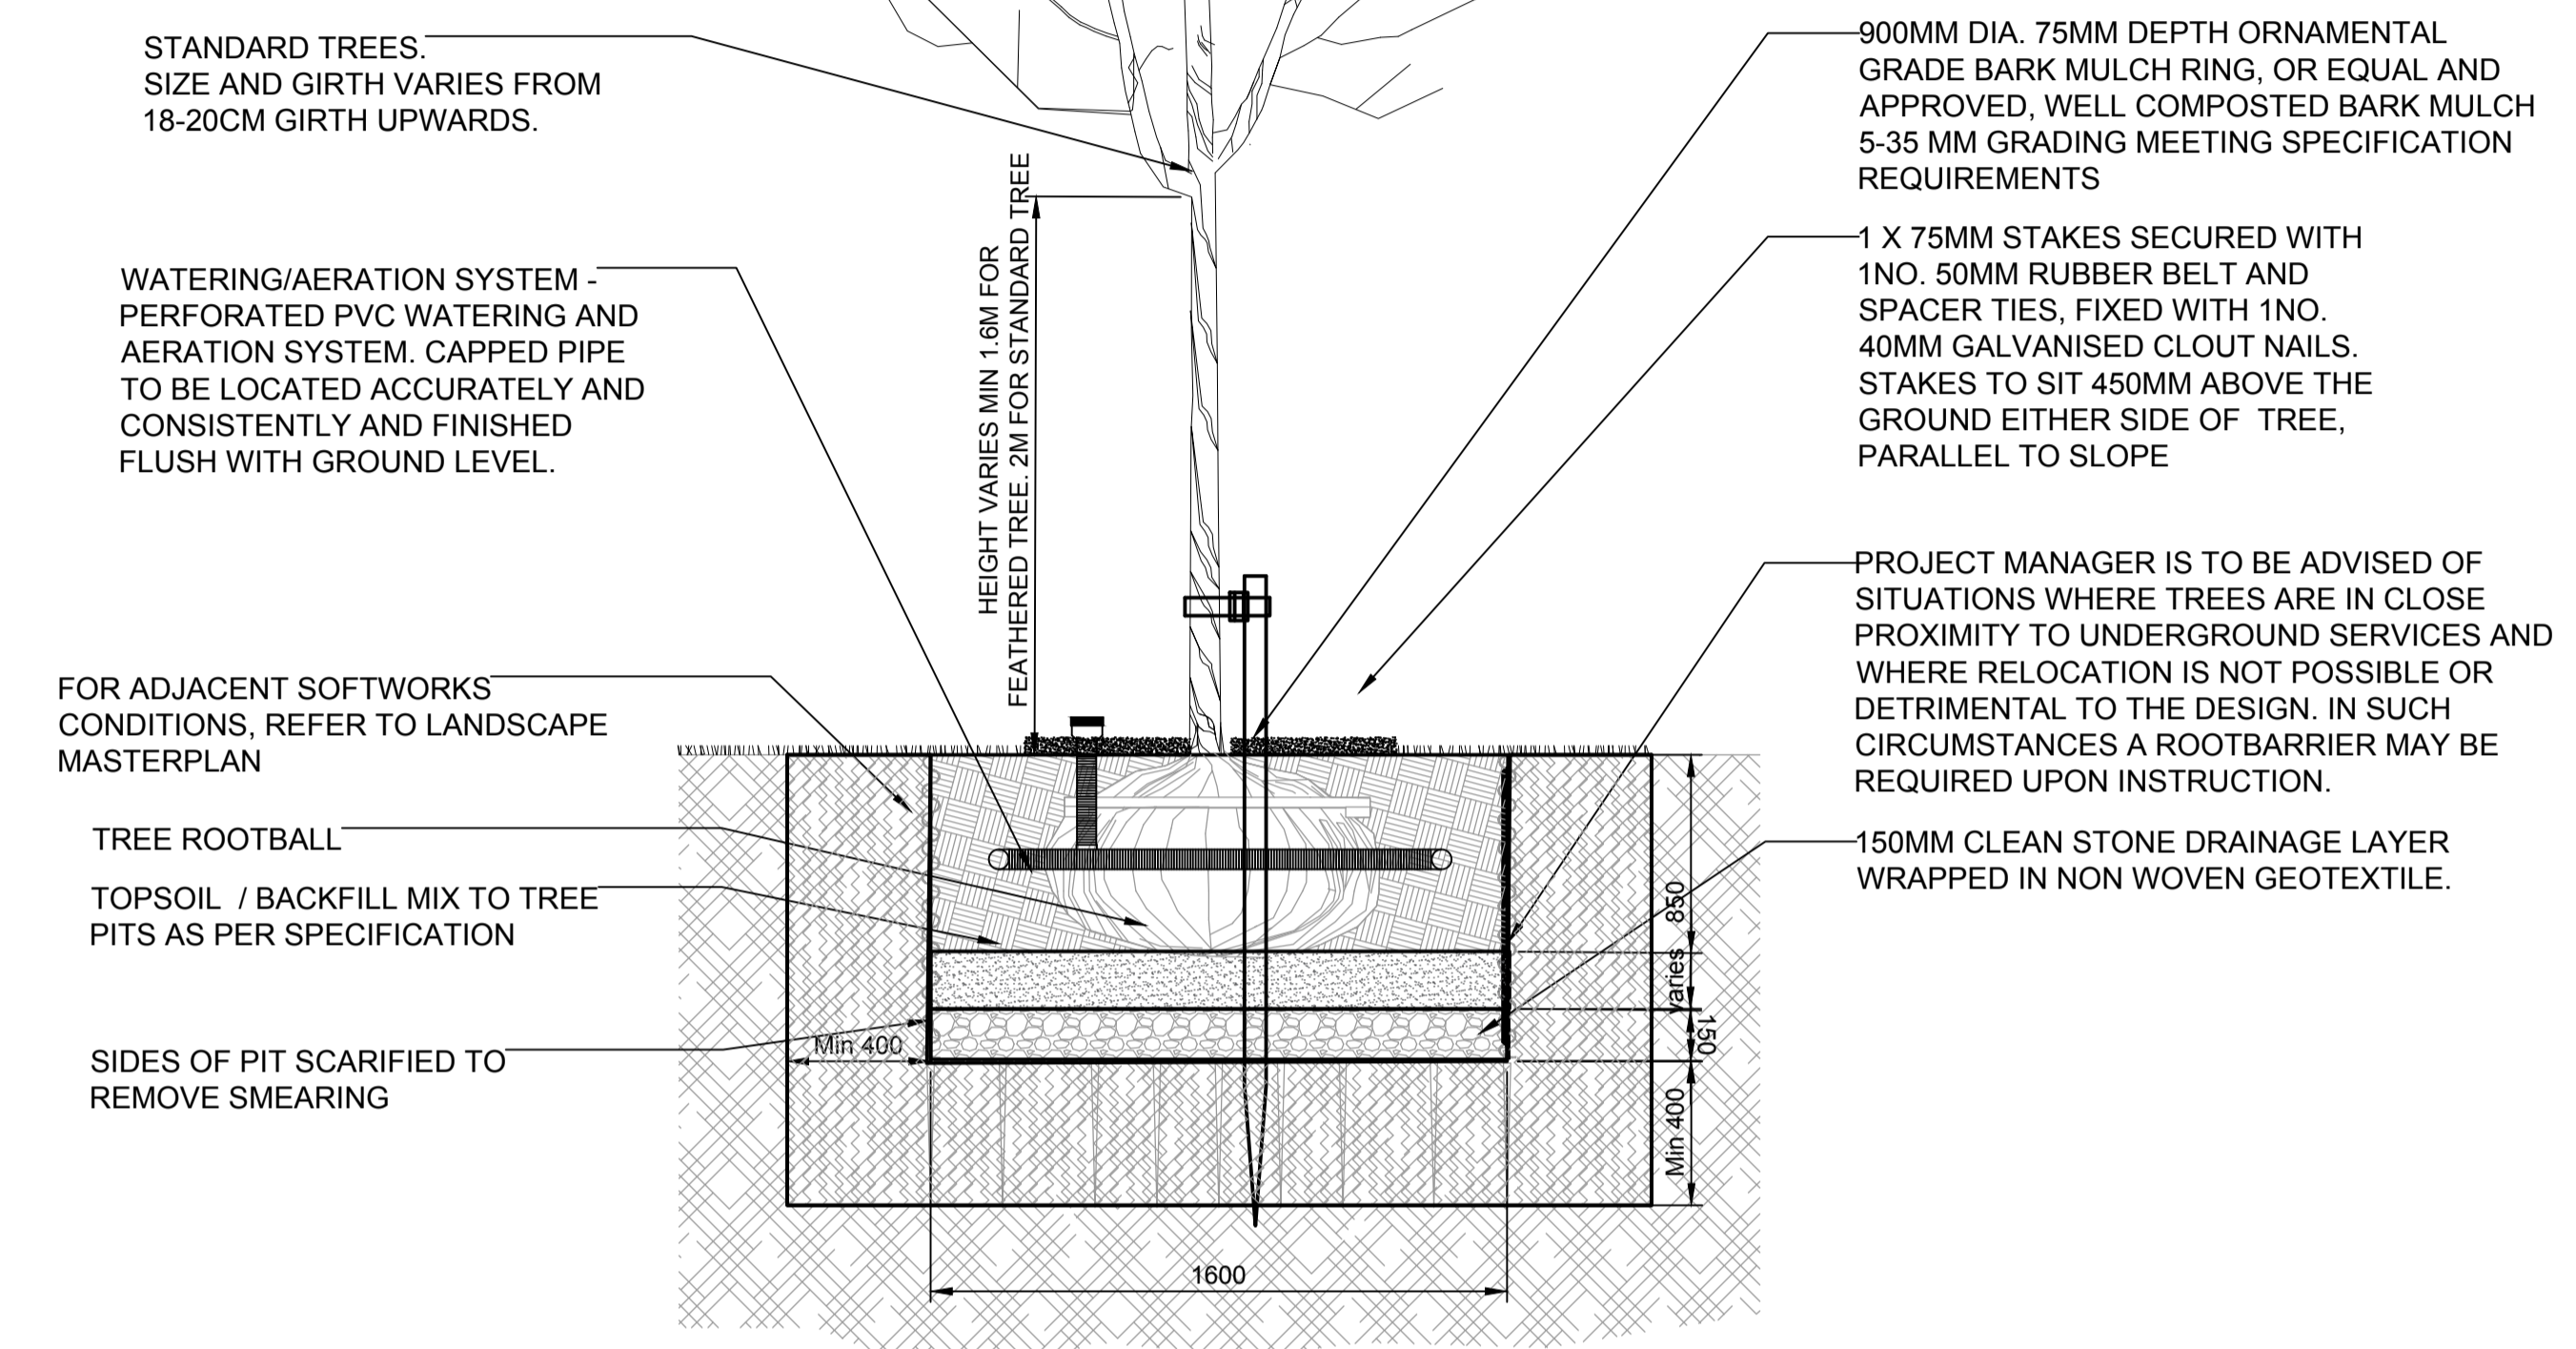


**01 STANDARD TREE**  
7001 SCALE: 1:20 @A1

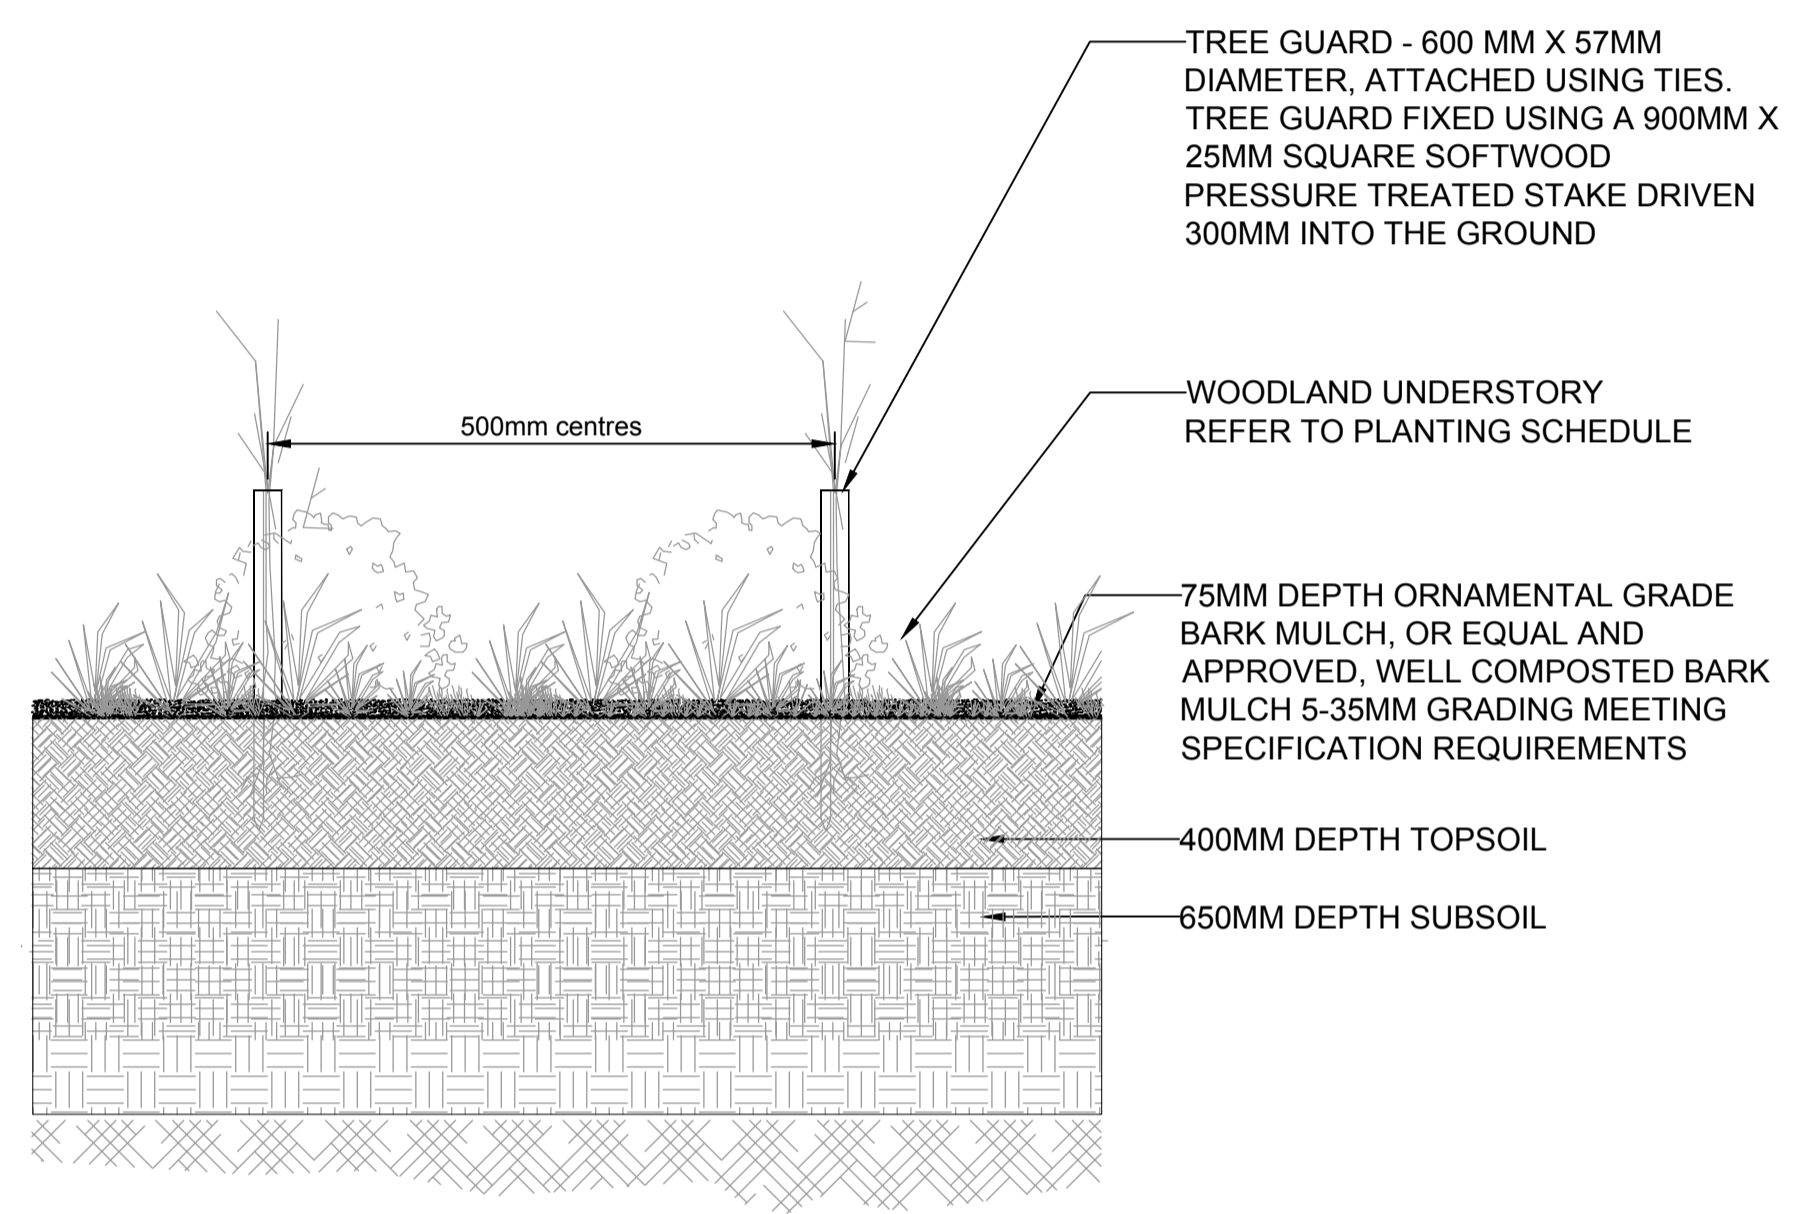

**02 WOODLAND AND UNDERSTORY TRANSPLANTS**  
7001 SCALE: 1:20 @A1

- GENERAL NOTE:**
- ALL PLANTS TO BE THOROUGHLY GRADED FOR QUALITY PRIOR TO PLANTING. PLANTING IN SINGLE SPECIES BLOCKS OF 9 AT 1.5M CENTRES.
  - ALL PLANTS TREATED WITH ALGINURE ROOTDIP PRIOR TO PLANTING. ALL PLANTS TO BE PLUMBED, FIRMED UP AND TREATED WITH 70G ENMAG AFTER PLANTING.
  - ALL TRANSPLANTS TO BE FITTED WITH TREE GUARDS. FIT IN ACCORDANCE WITH MANUFACTURER'S WRITTEN INSTRUCTIONS.
  - TREE GUARDS TO BE OMITTED IN AREAS PROTECTED BY RABBIT PROOF FENCING.

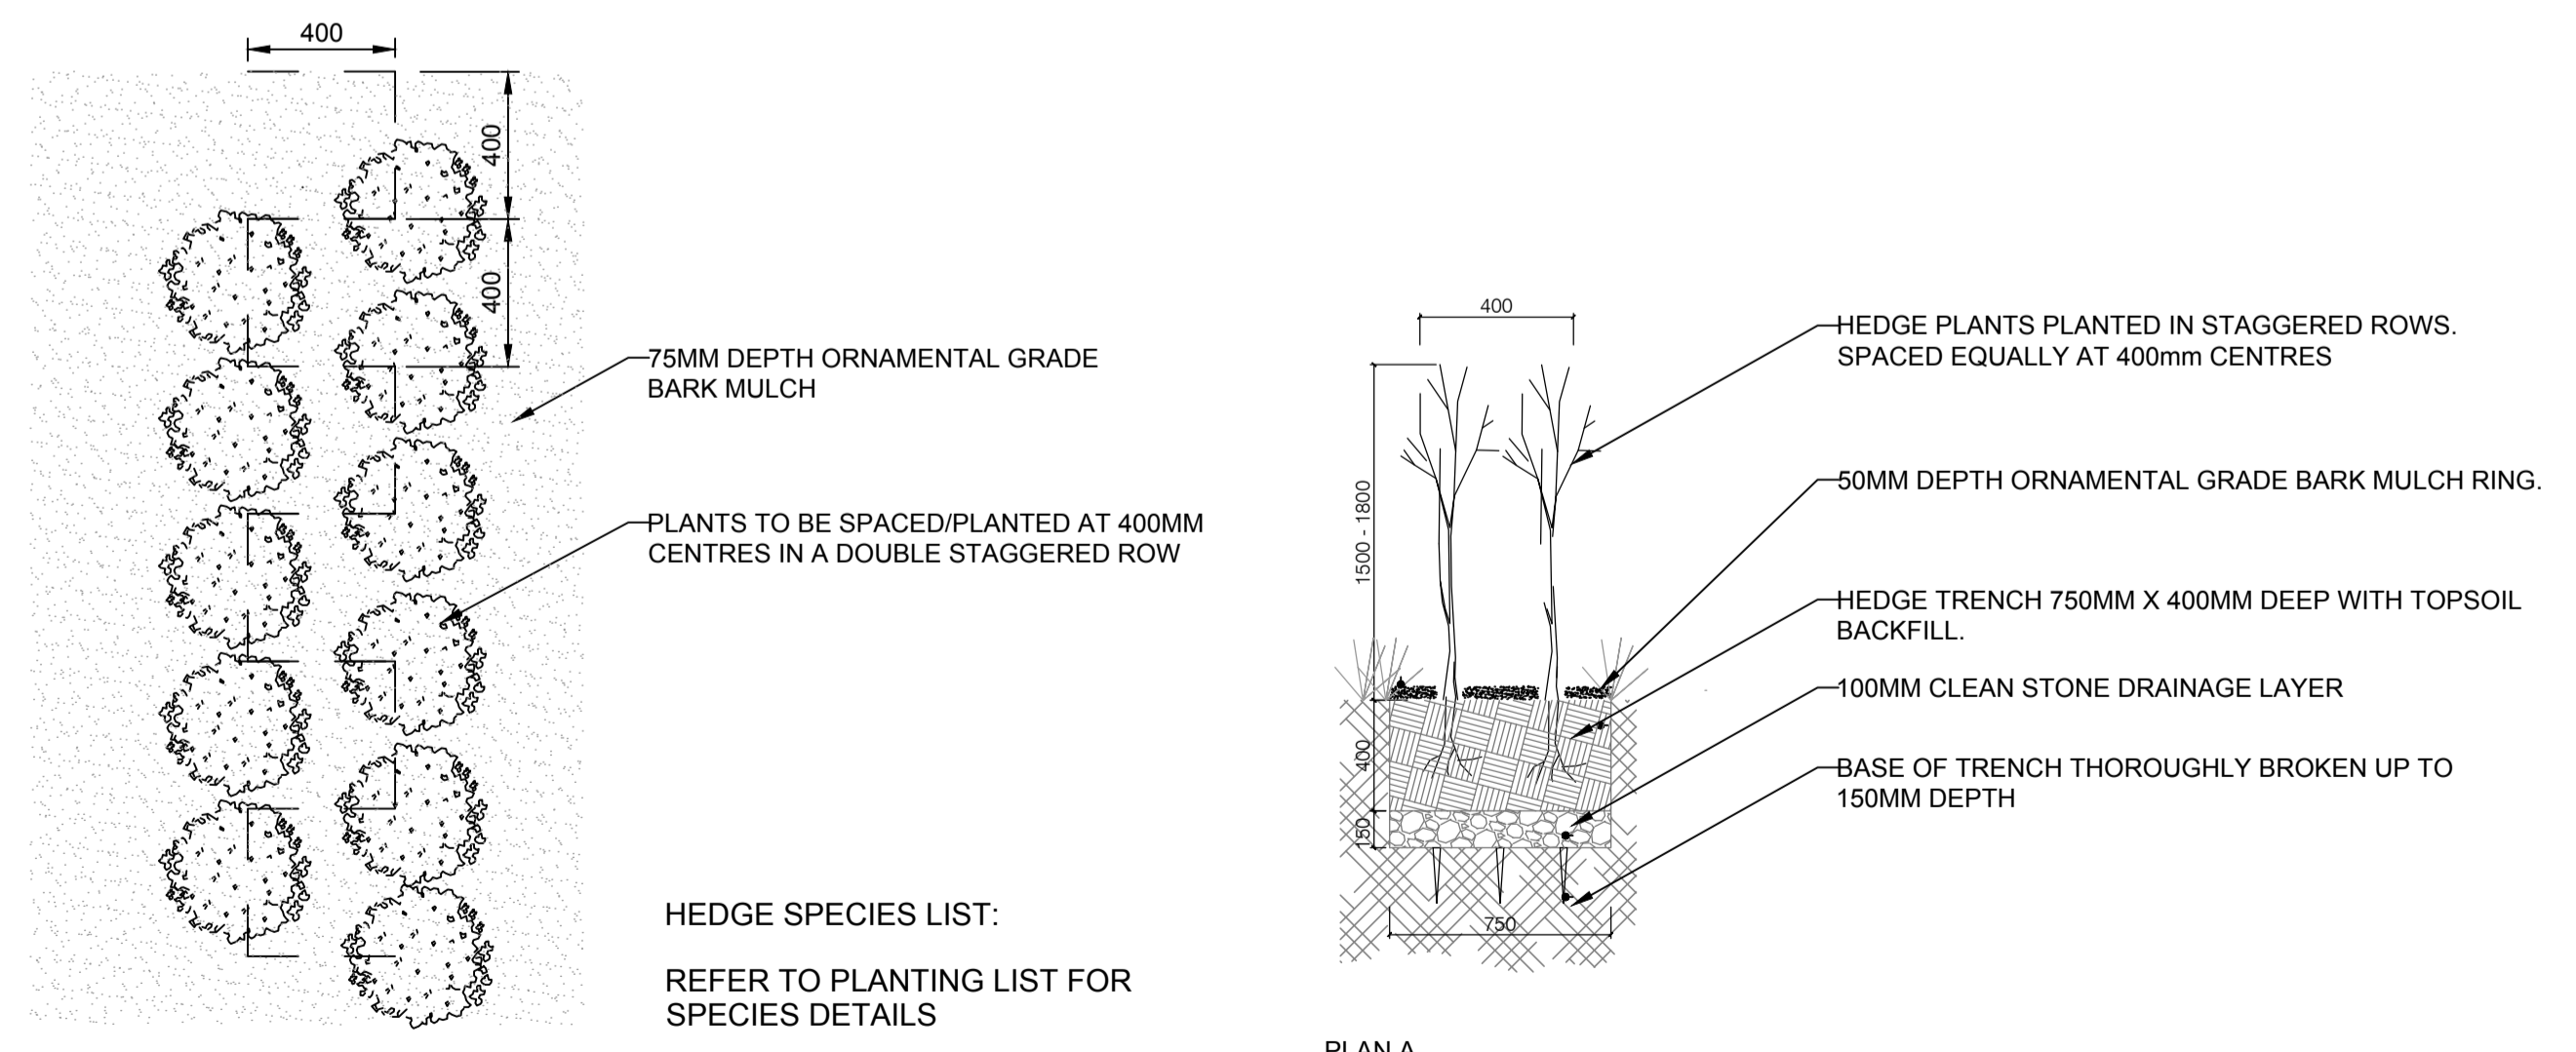

**03 HEDGE**  
7001 SCALE: 1:20 @A1

ISSUE/REVISION

I/R	DATE	DESCRIPTION

KEY PLAN

PROJECT NUMBER

60560636

SHEET TITLE

DETAILS  
SOFTSCAPE

SHEET NUMBER

60560636-SHT-20-0000-L-7001-DETAILS