


Side Elevation 01 - House Type B - (Mid Street)

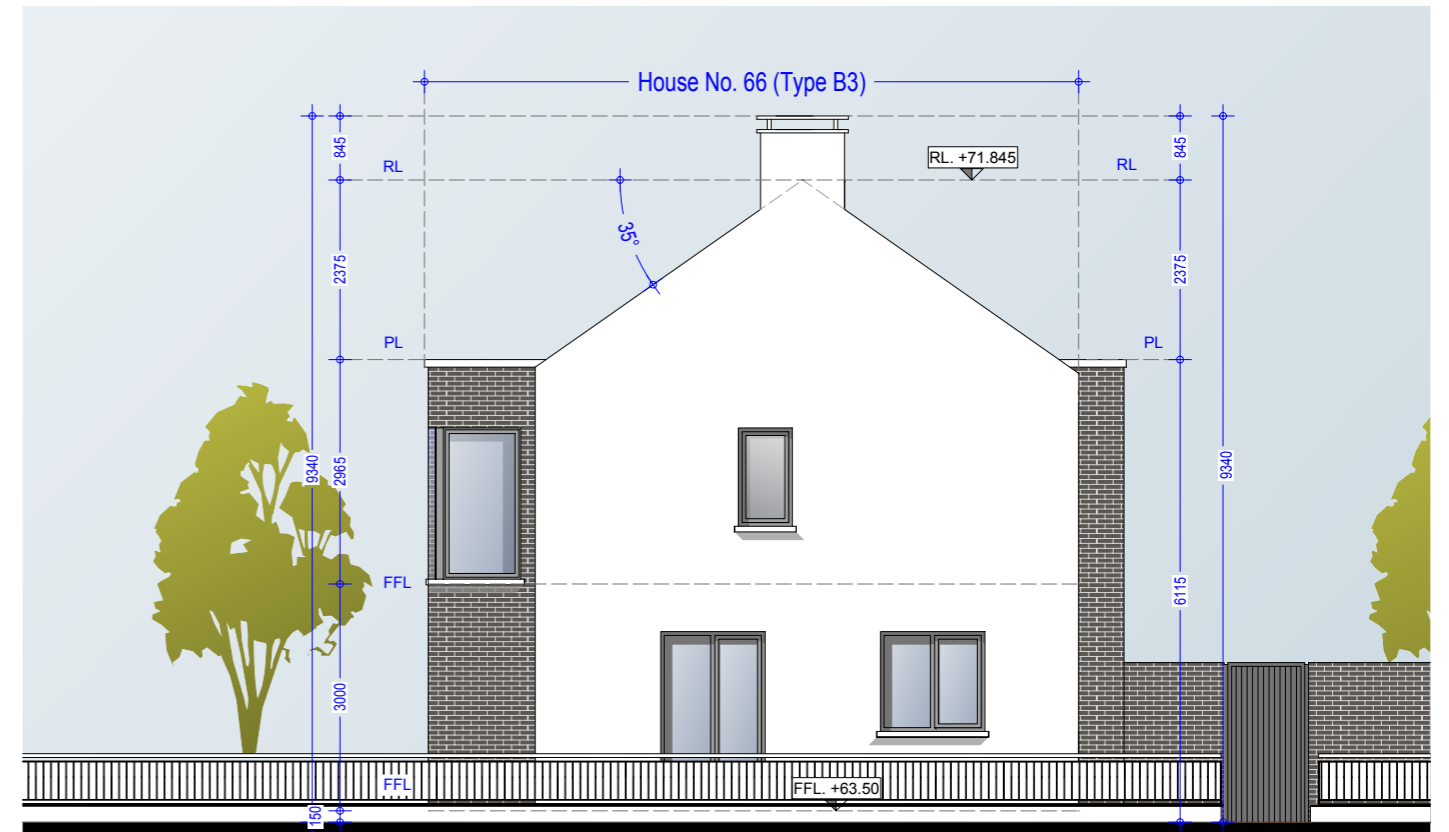

Side Elevation 02 - House Type B3 - (End of Street)

Type B (Semi Detached)

No.s 1-4 Inclusive
 No's 7, 8, 9, 15, 16, 47, 53, 54, 63, 64, 65, 110,
 111, 119, 132, 136, 137, 138, 140, 171, 172, 181, 182.
 No's 1-4, 7, 8, 9, 132 have stone feature bay
 window in lieu of brick.

See Drg.992.PL.114 & 992.PL.115 for elevation

Type B3 - Semi Detached

House No. 66

Material Specifications

External Wall - Smooth render painted white -
 projections will be dark grey brick or natural stone.
Windows - Upvc Double Glazed windows.
External Doors - Aluminium/Timber composite front door.
Roof Finish - Blue/Black Slate.
Rainwater Goods - Pvc - Colour black.

Material Specifications (Continued)

Chimney Caps - Powder coated steel - Colour black.
High Boundary walls - Natural Stone / smooth render
 painted white / dark grey brick.
Low Boundary walls - Smooth render painted white with
 limestone cappings and steel railing painted.

Oldtown, Celbridge, Co. Kildare

House No. 65 & 66 (Type B, B3 - 4 Bed Semi Detached)
 Side Elevations (End of Street)

Drg. 992.PL.127

Dec 2018

Scale 1:100 @ A3



HOGAN ASSOCIATES