




SECTION 4a - SHACKELTON ROAD (EXISTING)

SCALE: 1:25

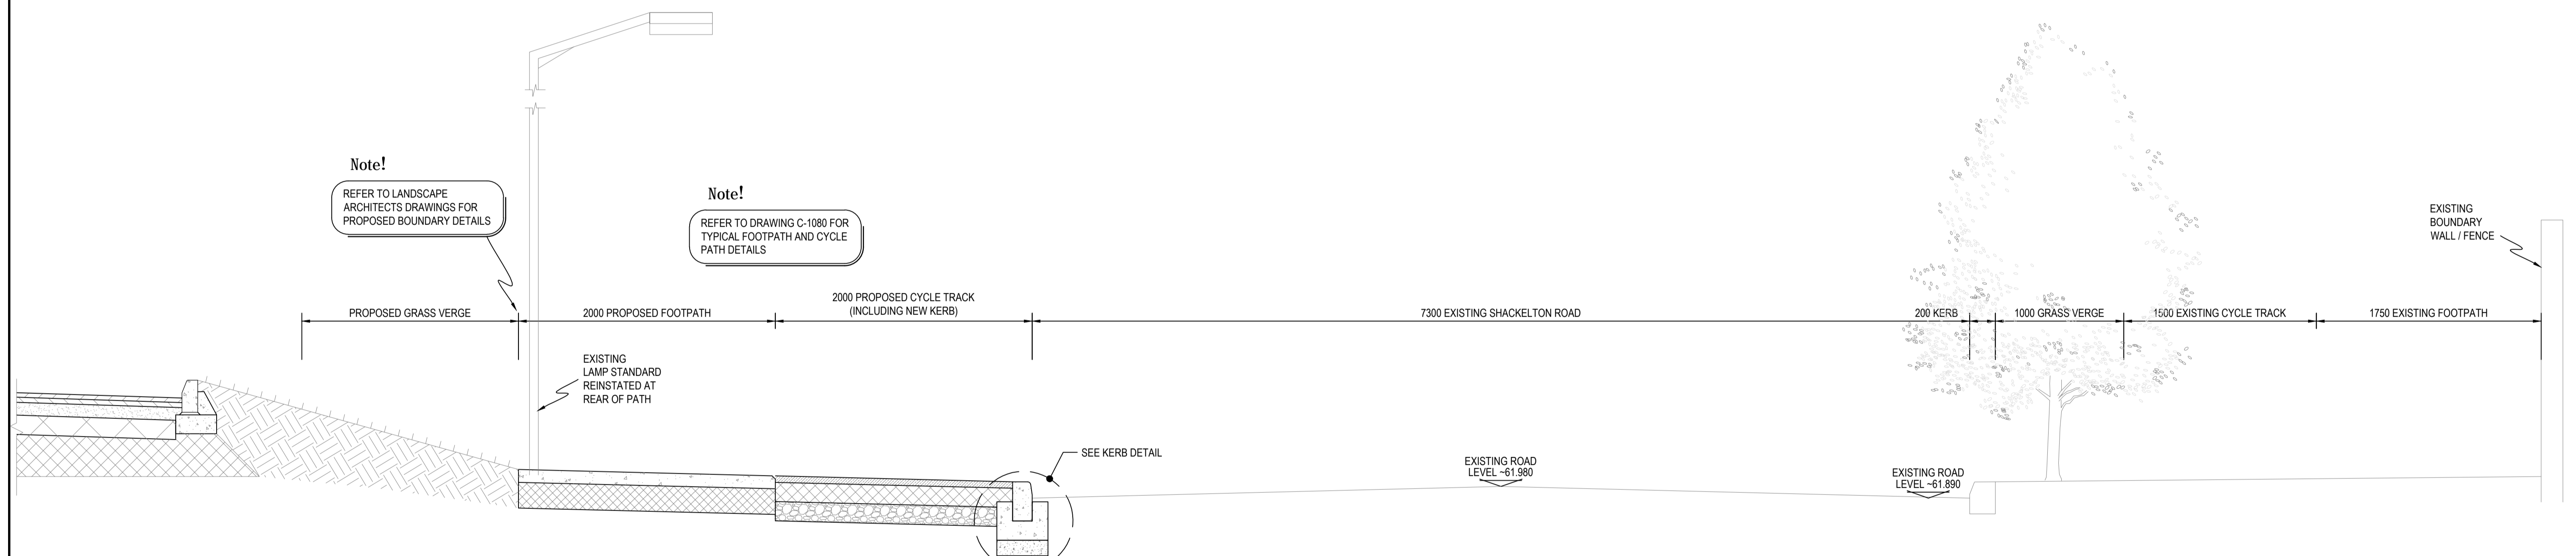

SECTION 4b - SHACKELTON ROAD (PROPOSED)

SCALE: 1:25

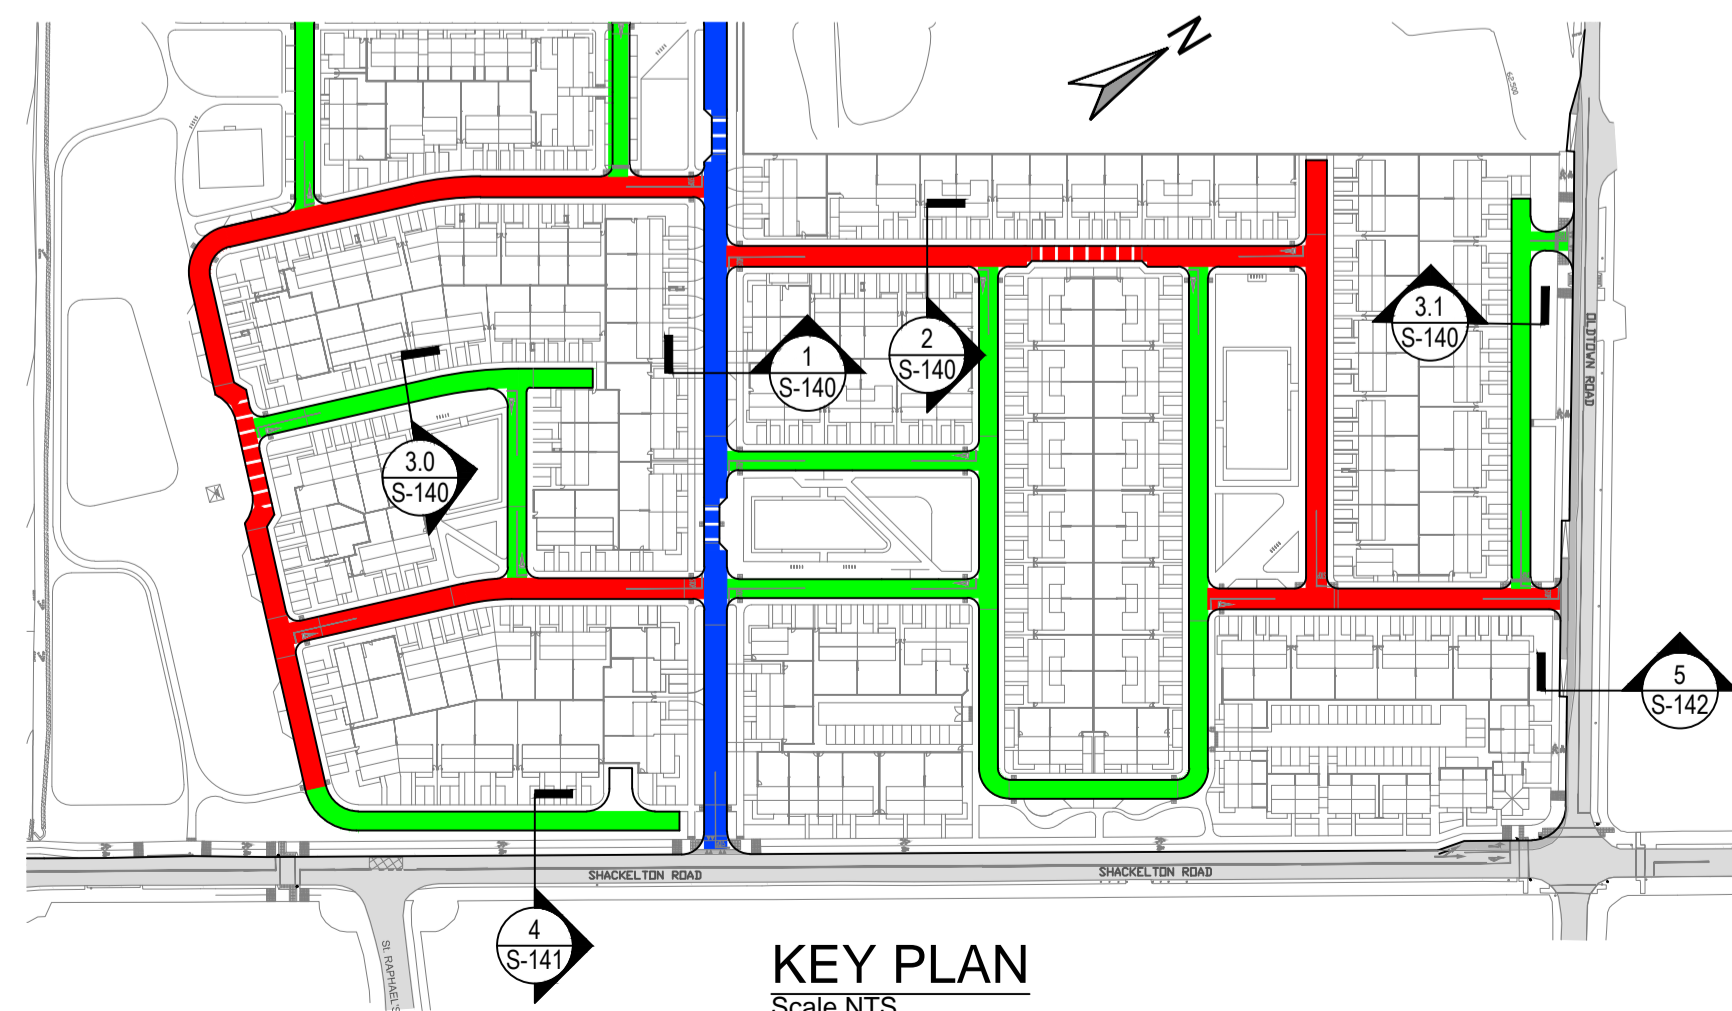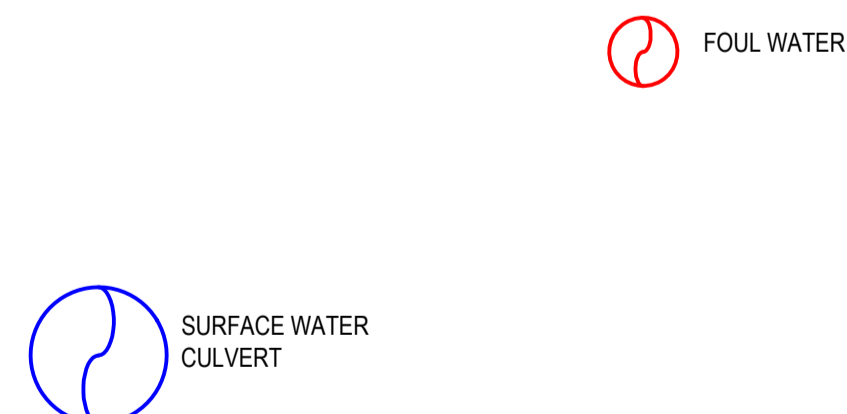

LEGEND

- EXISTING ROADWAY
- PROPOSED ROADWAY (DMRA SURFACING)
- PROPOSED 6.0m INTERNAL ROADWAY (TYPE 1)
- PROPOSED 4.0m INTERNAL ROADWAY (TYPE 1)
- PROPOSED 5.5m INTERNAL ROADWAY (TYPE 2)
- PROPOSED 4.0m INTERNAL ROADWAY (TYPE 2)
- PROPOSED 5.0m INTERNAL ROADWAY (TYPE 3)

NOTE: PROPOSED INTERNAL ROADS REDUCED TO 4.0m TO CREATE A HORIZONTAL DEFLECTION TO ENCOURAGE LOWER SPEEDS

PLANNING ISSUE

S2.P01	ISSUED FOR PLANNING	11.12.2018	MF	AL
Rev.	Note	Date	Drawn	Check

DONNACHADH O'BRIEN & ASSOCIATES CONSULTING ENGINEERS

UNIT 5C
ELM HOUSE
MILLENNIUM PARK
NAAS
CO. KILDARE

PHONE
+353 45 984 042

INFO@DOBRIEN-ENGINEERS.IE
WWW.DOBRIEN-ENGINEERS.IE

Client: O'FLYNN CONSTRUCTION CO. UNLIMITED COMPANY

Project: OLD TOWN ROAD, CELBRIDGE

Drawing Title: PROPOSED ROAD TYPE G.A. & DETAILS SHT 2 OF 3

Drawn By: MF	Checked By: AL	Approved By: DOB	Date: NOV' 18	Scale: 1:25	Sheet Size: A1
Project Number: DOBA1704	Drawing Number: OLDCEL-DOB- 00-SI- DR-C-141	Status Code: S2	Rev Number: P01		