




PROPOSED LONGITUDINAL SECTION A-A
SCALE 1:100

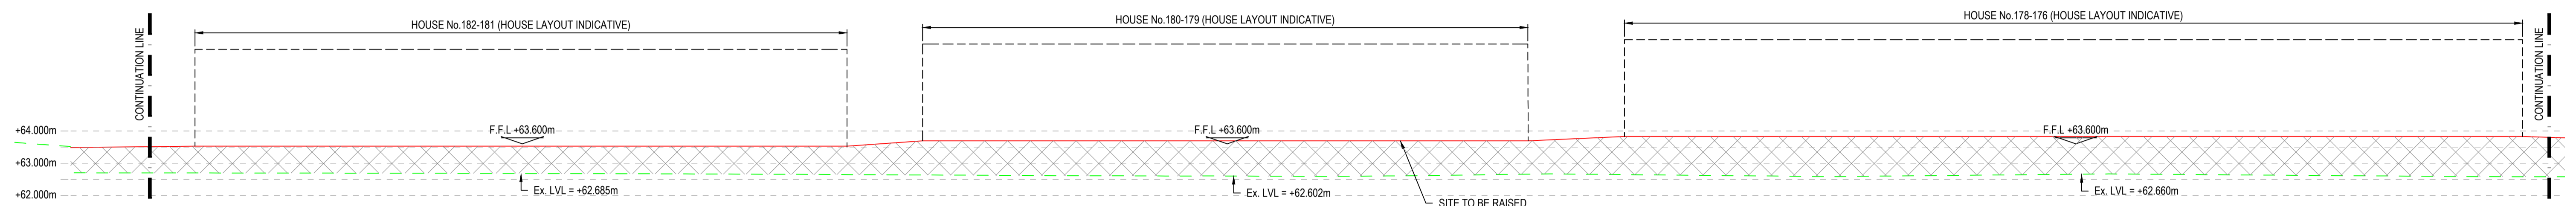


PROPOSED LONGITUDINAL SECTION A-A - CONTINUED
SCALE 1:100

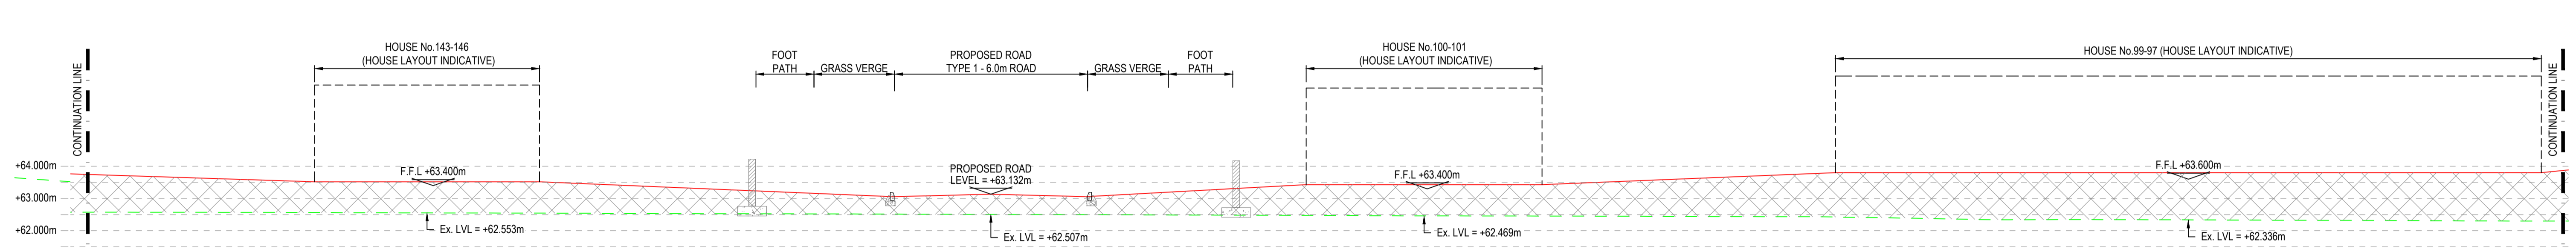


PROPOSED LONGITUDINAL SECTION A-A - CONTINUED
SCALE 1:100

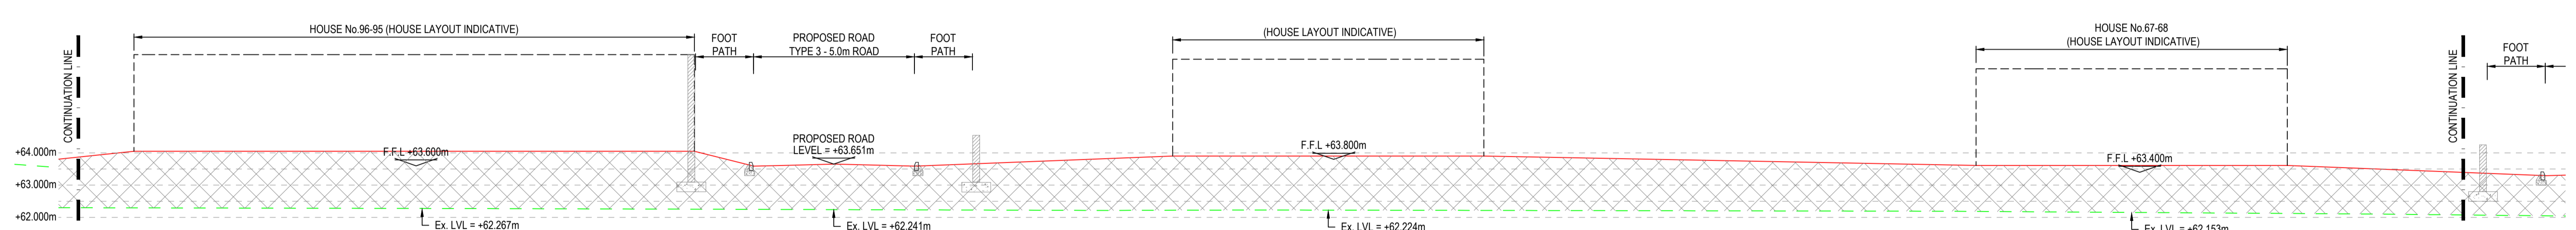

PROPOSED LONGITUDINAL SECTION A-A - CONTINUED
SCALE 1:100

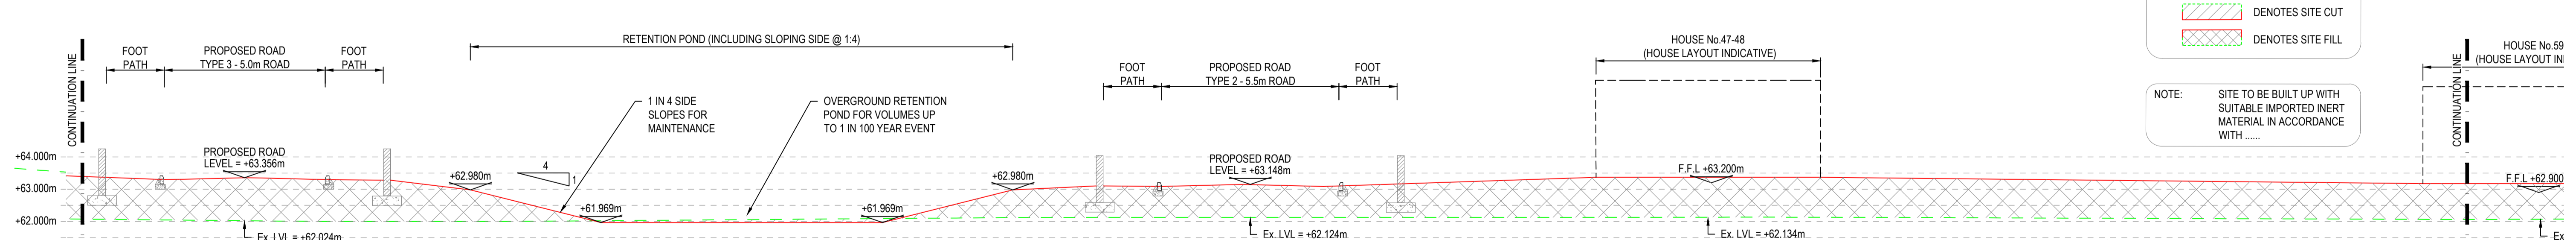

PROPOSED LONGITUDINAL SECTION A-A - CONTINUED
SCALE 1:100

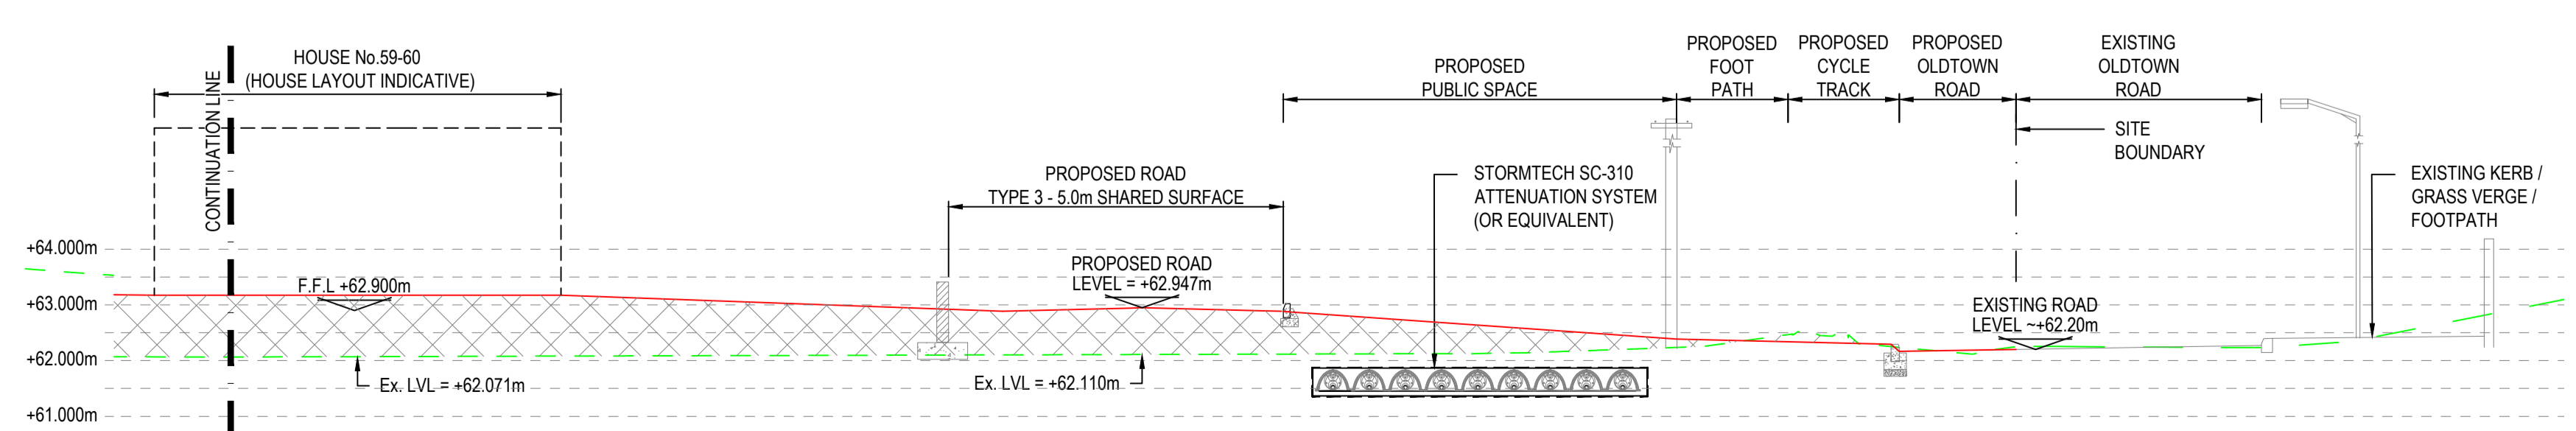


PROPOSED LONGITUDINAL SECTION A-A - CONTINUED
SCALE 1:100

LEGEND

- [Red hatched area] DENOTES SITE CUT
- [Green hatched area] DENOTES SITE FILL

NOTE: SITE TO BE BUILT UP WITH SUITABLE IMPORTED INERT MATERIAL IN ACCORDANCE WITH

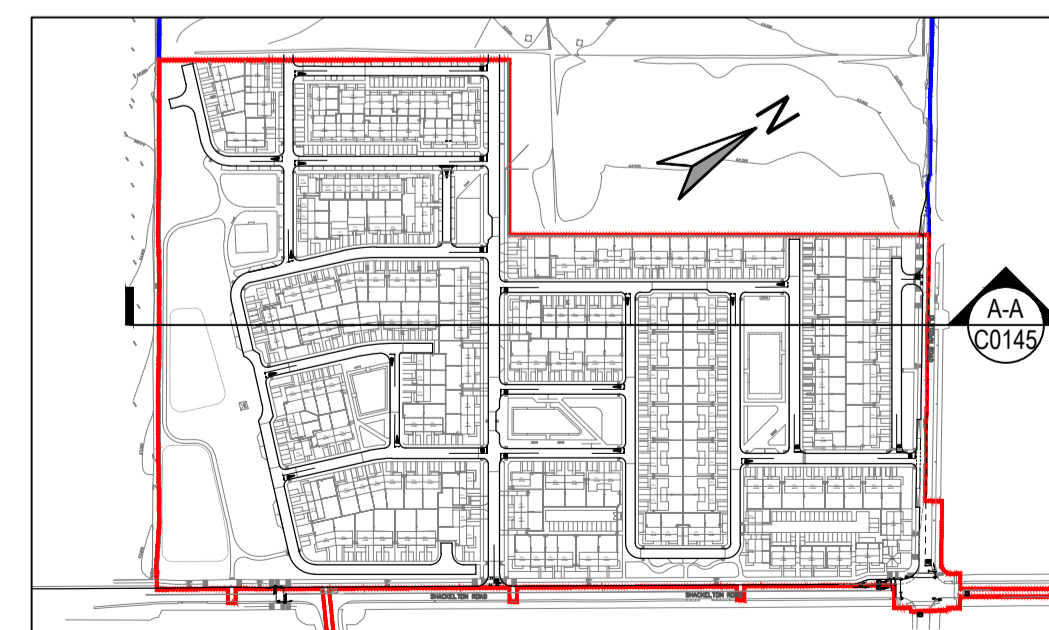

KEY PLAN
Scale NTS

PLANNING ISSUE

| | | | | |
|---|--|--|---|----------------|
| S2.P01 | ISSUED FOR PLANNING | 11.12.2018 | KD | AL |
| Rev. | Note | Date | Drawn | Check |
| DONNACHADH O'BRIEN & ASSOCIATES CONSULTING ENGINEERS | | UNIT 5C ELM HOUSE MILLENNIUM PARK NAAS CO. KILDARE | PHONE +353 45 984 042 INFO@DOBRIEN-ENGINEERS.IE WWW.DOBRIEN-ENGINEERS.IE | |
| Client: O'FLYNN CONSTRUCTION CO. UNLIMITED COMPANY | | | | |
| Project: OLDTOWN ROAD, CELBRIDGE | | | | |
| Drawing Title: PROPOSED LONGITUDINAL SECTION A-A | | | | |
| Drawn By: KD | Checked By: AL | Approved By: DOB | Date: DEC 18 | Scale: 1:100 |
| Project Number: DOBA1704 | Drawing Number: OLDCEL-DOB-00-SI-DR-C-0145 | Status Code: S2 | Rev Number: P01 | Sheet Size: A1 |