
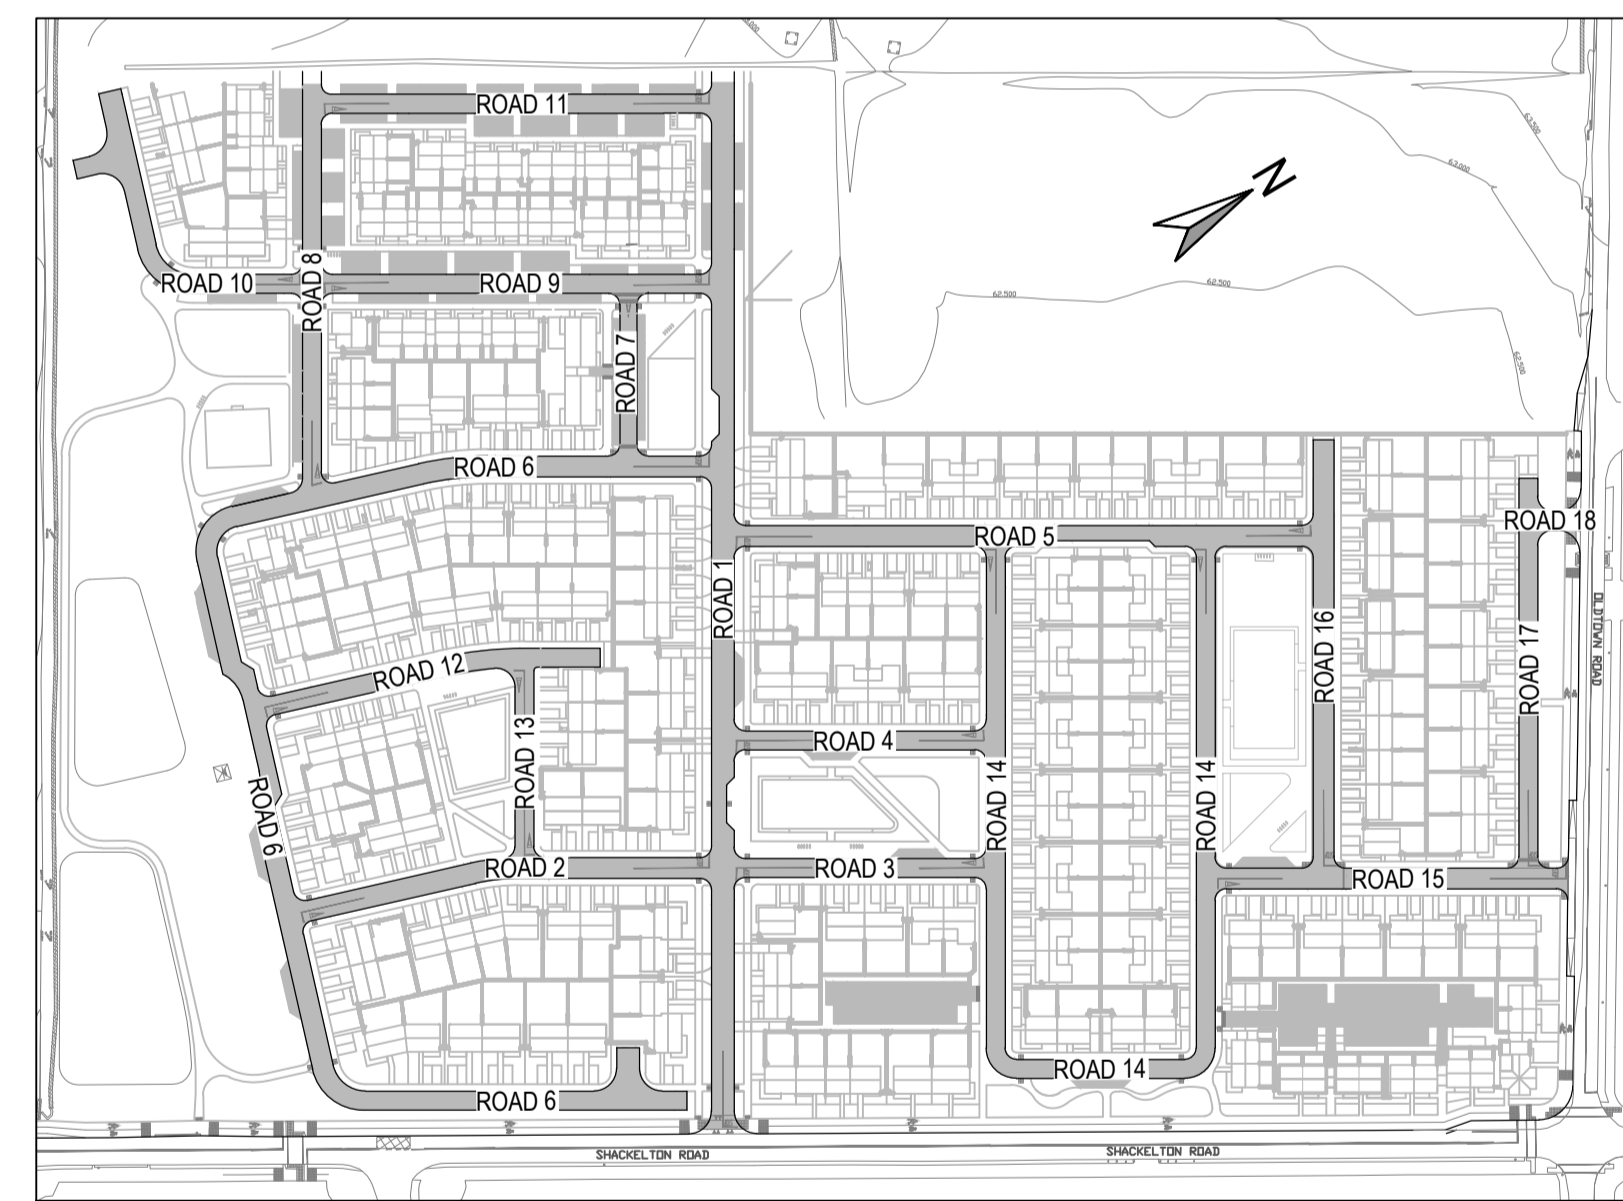
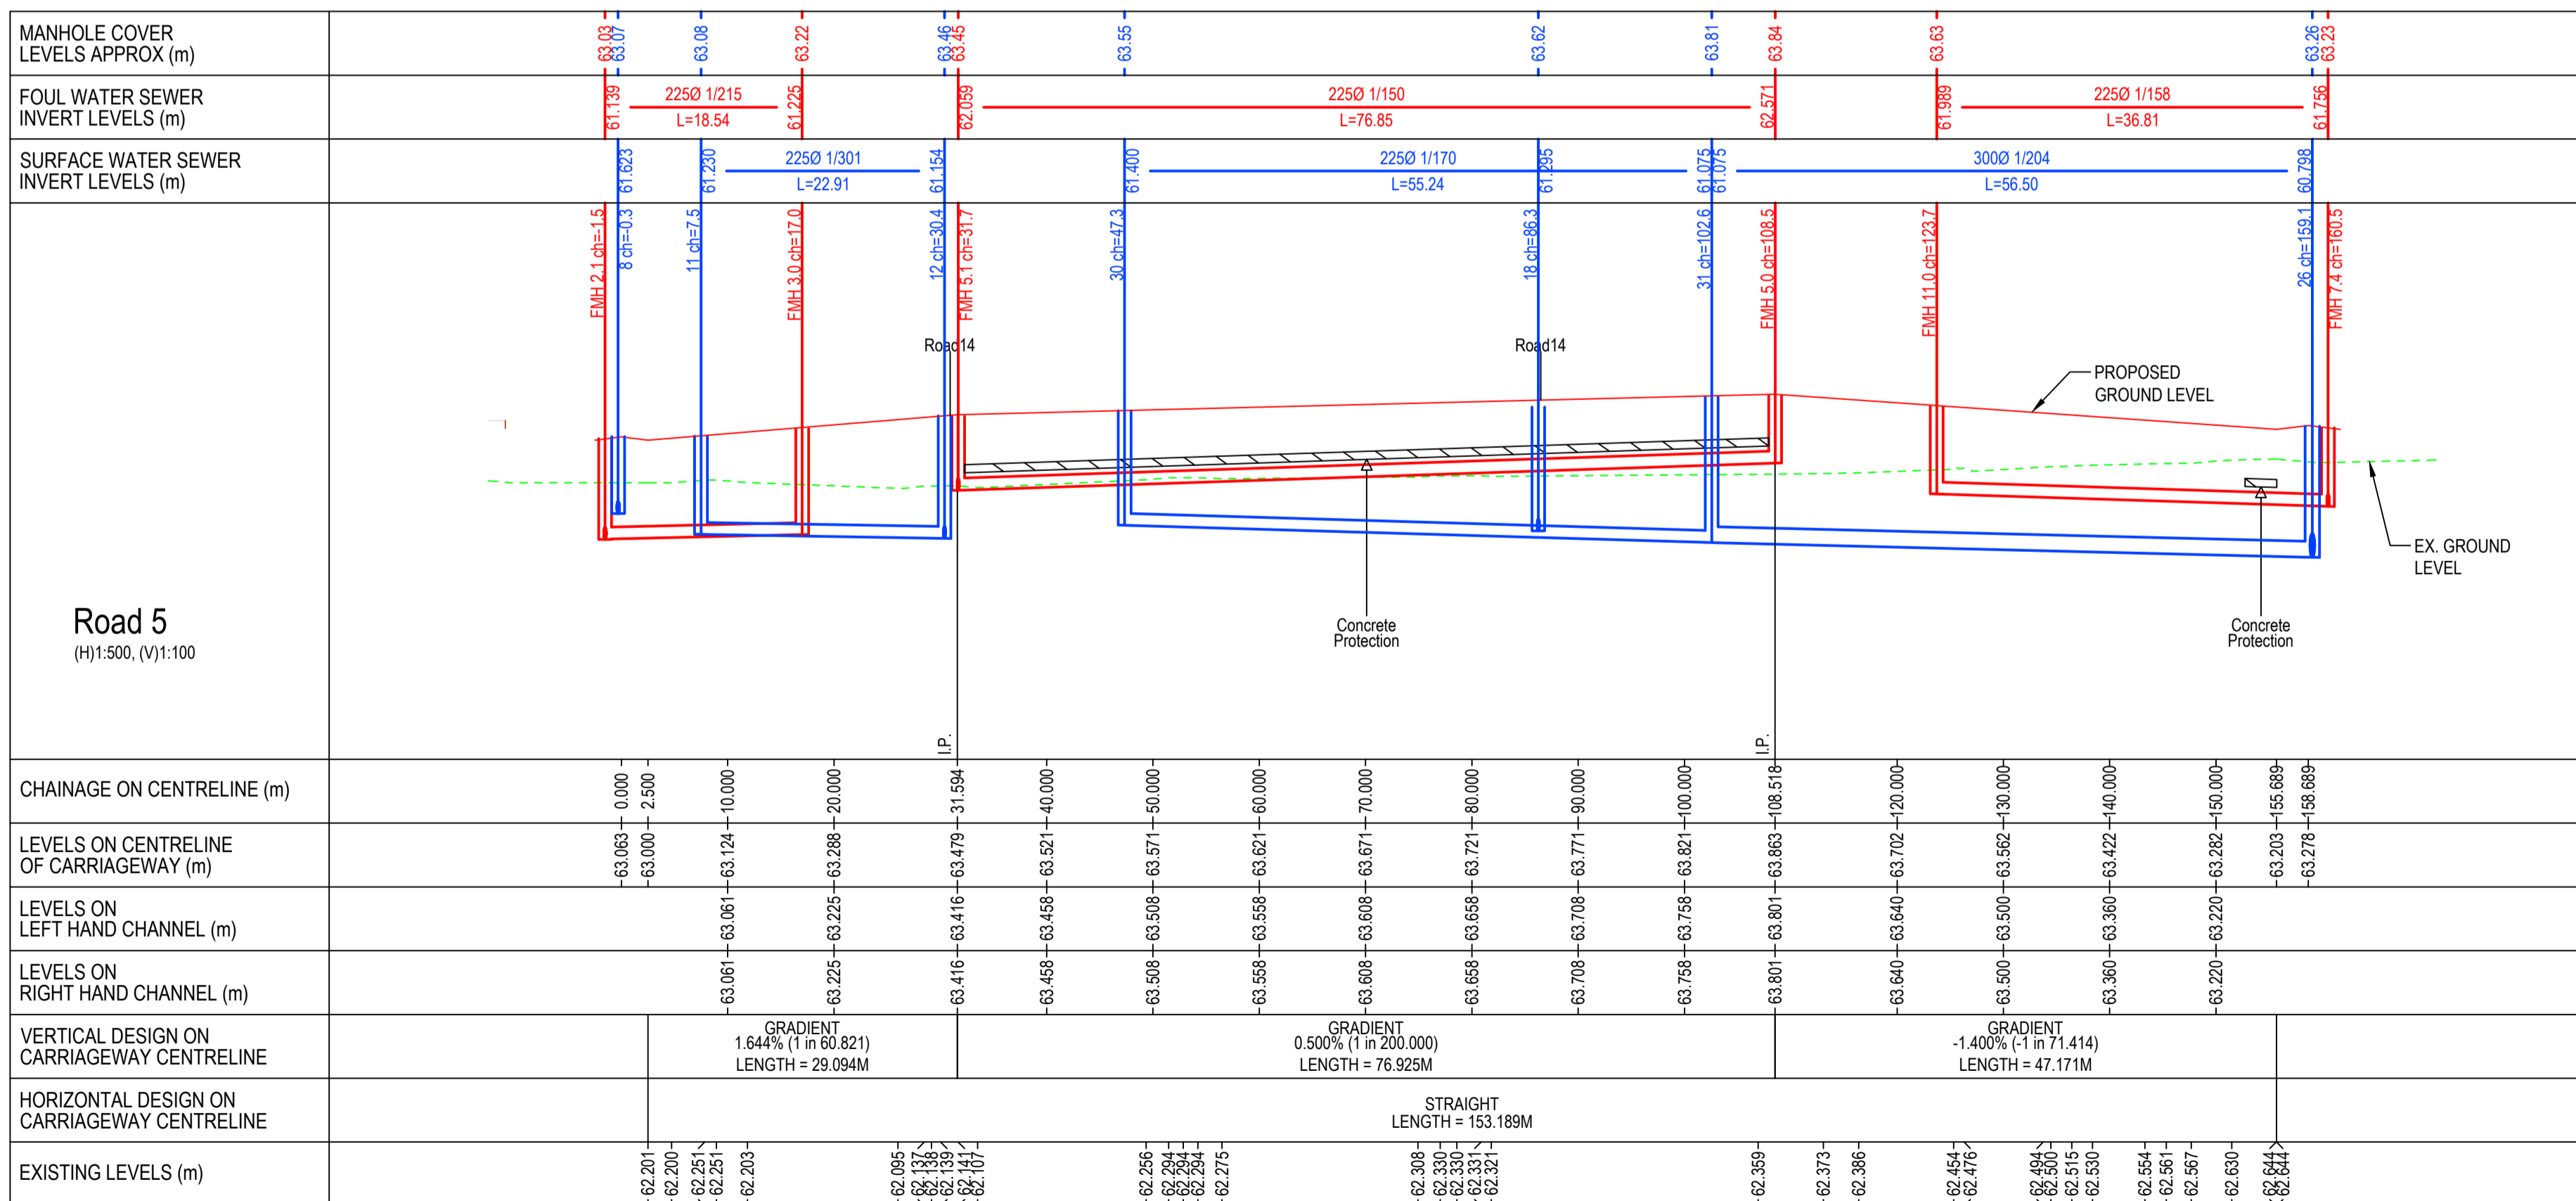


NOTES:

- REFER TO ARCHITECTS DRAWINGS FOR ALL SITE & APPLICATION BOUNDARIES
- THIS DRAWING IS TO BE READ IN CONJUNCTION WITH ALL OTHER RELEVANT ARCHITECT'S & ENGINEER'S DRAWINGS AND SPECIFICATIONS.
- USE FIGURED DIMENSIONS ONLY. DO NOT SCALE
- REFER TO SURVEY DRAWINGS FOR EXISTING SERVICES LAYOUTS AND MANHOLE INFORMATION
- ALL EXISTING SURFACES TO BE REINSTATED FOLLOWING DIVERSION OF SERVICES/CONSTRUCTION OF NEW SERVICES
- THE CONTRACTOR SHALL VERIFY ALL DIMENSIONS AND LEVELS WITH ARCHITECTURAL DRAWINGS PRIOR TO START OF CONSTRUCTION. ANY DISCREPANCIES TO BE NOTIFIED TO THE ENGINEER & ARCHITECT FOR RESOLUTION
- CONTRACTOR TO ENSURE ALL WATER & WASTEWATER RELATED WORKS ARE IN ACCORDANCE WITH THE IRISH WATER WATER INFRASTRUCTURE & WASTEWATER INFRASTRUCTURE CODE OF PRACTICE & STANDARD DETAILS DOCUMENTS
- TESTING OF ALL GRAVITY SEWERS AND MANHOLES TO BE IN ACCORDANCE WITH IRISH WATER CODE OF PRACTICE FOR WASTEWATER INFRASTRUCTURE SECTION 4.10 TESTING OF GRAVITY SEWERS & MANHOLES

- NOTE 1: MANHOLE COVER LEVELS ARE APPROXIMATE. ACTUAL COVER LEVELS SHOULD MATCH SURROUNDING FINISHED GROUND LEVELS U.N.O.
- NOTE 2: PIPES WITH LESS COVER THAN:
 • 600mm FOR GRASSED AREAS
 • 750mm FOR FOOTPATHS
 • 900mm FOR ROADS NEED TO BE ENCASED IN A MIN. 150mm THK. CONCRETE SURROUND
- NOTE 3: PIPE MATERIALS TO COMPLY WITH SECTION 3.13 OF THE CAP FOR WASTEWATER INFRASTRUCTURE DOCUMENT IW-CS-0030-03

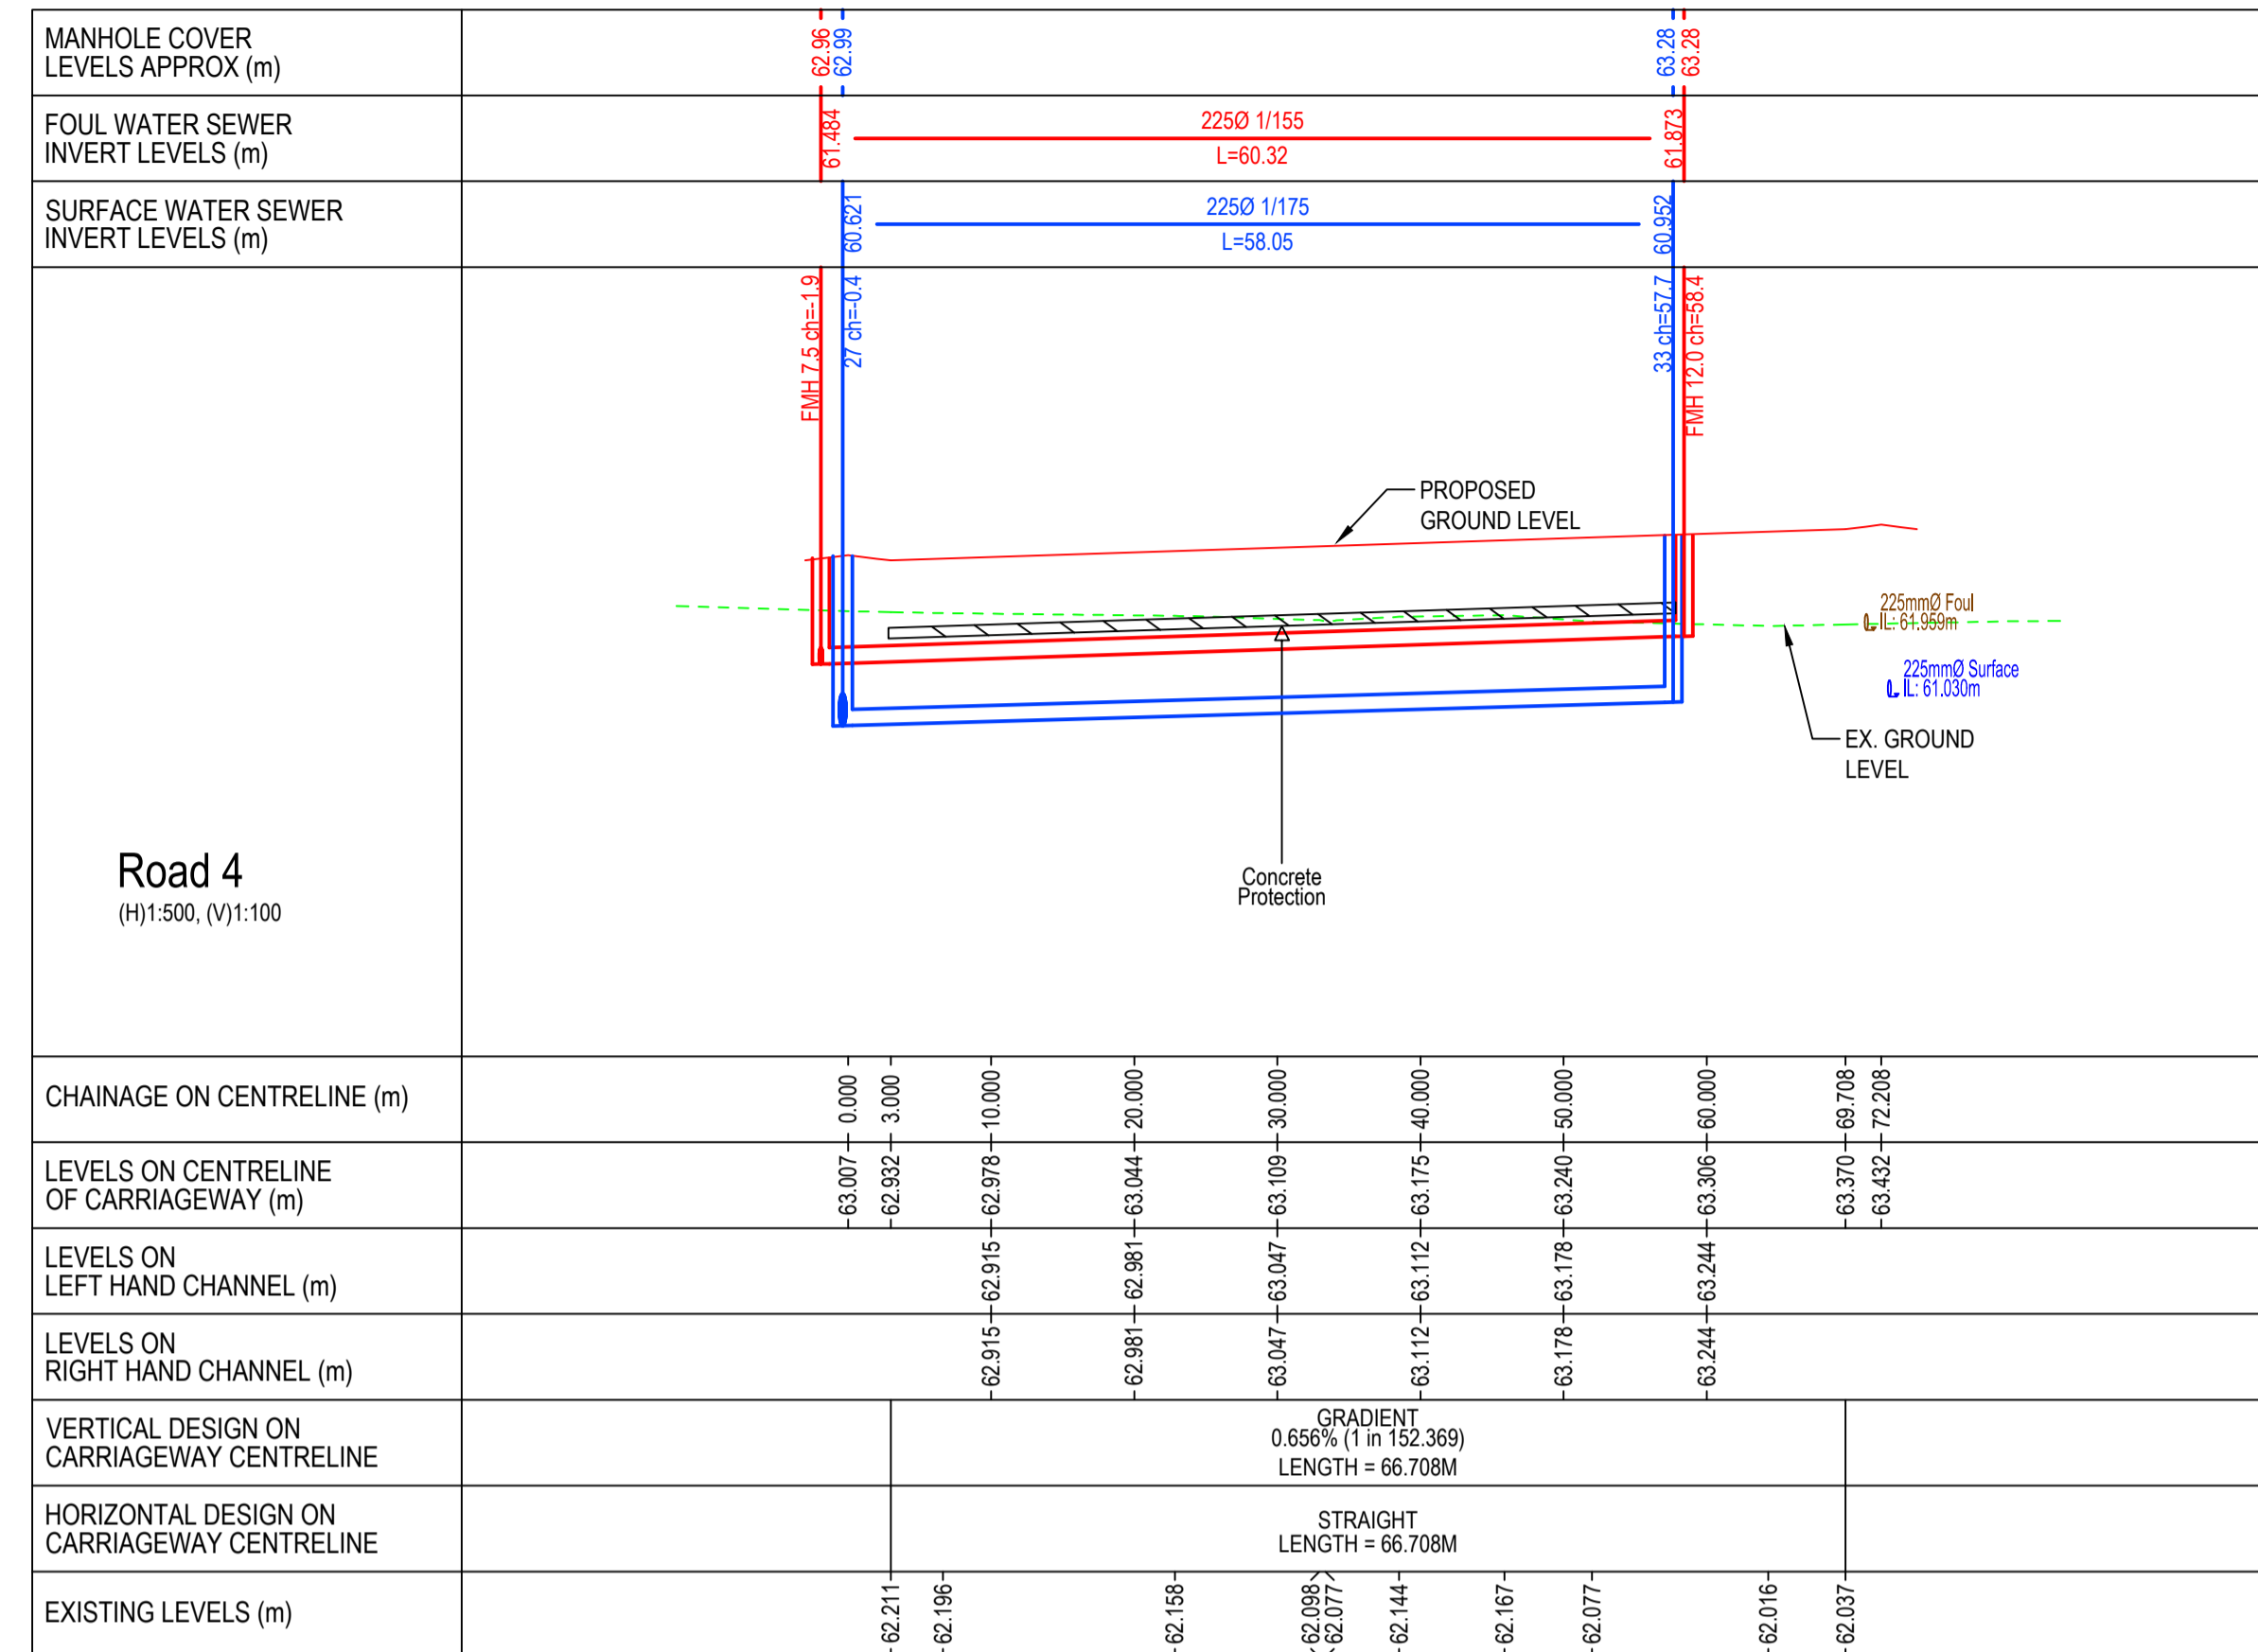

KEY PLAN
Scale NTS

PLANNING ISSUE

S2.P01	ISSUED FOR PLANNING	11.12.2018	KD	AL
Rev.	Note	Date	Drawn	Check
		UNIT 5C ELM HOUSE MILLENNIUM PARK NAAS CO. KILDARE		PHONE +353 45 984 042 INFO@DOBRIEN-ENGINEERS.IE WWW.DOBRIEN-ENGINEERS.IE
Client:	O'FLYNN CONSTRUCTION CO. UNLIMITED COMPANY			
Project:	OLDTOWN ROAD, CELBRIDGE			
Drawing Title:	PROPOSED ROAD LONG SECS WITH SW & FOUL DRAINAGE SH2			
Drawn By:	Checked By:	Approved By:	Date:	Scale:
KD	AL	DOB	NOV '18	(H)1:500, (V)1:100
Sheet Size:	A1			
Project Number:	DOBA1704	Drawing Number:	OLDCEL-DOB- 00-SI- DR-C-0151	Status Code:
			S2	Rev Number: P01