
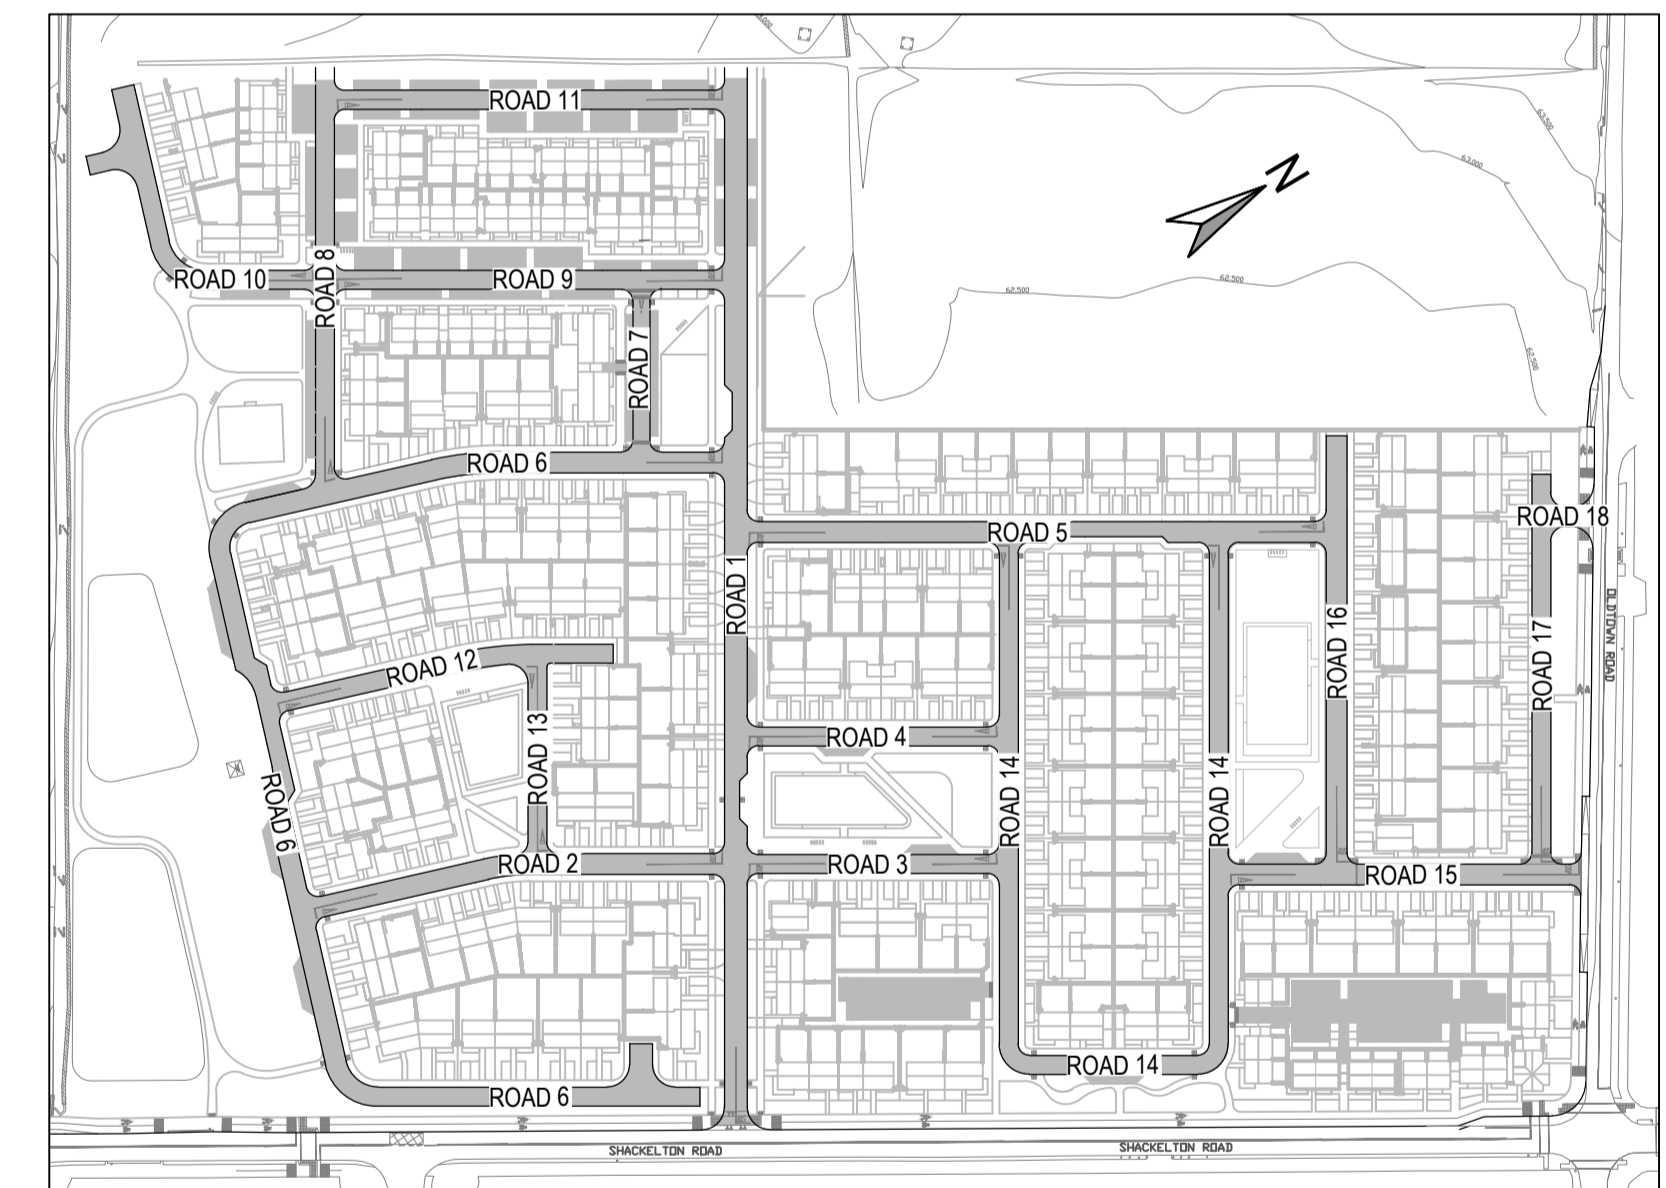


- NOTES:**
- REFER TO ARCHITECTS DRAWINGS FOR ALL SITE & APPLICATION BOUNDARIES
  - THIS DRAWING IS TO BE READ IN CONJUNCTION WITH ALL OTHER RELEVANT ARCHITECTS & ENGINEERS DRAWINGS AND SPECIFICATIONS.
  - USE FIGURED DIMENSIONS ONLY. DO NOT SCALE
  - REFER TO SURVEY DRAWINGS FOR EXISTING SERVICES LAYOUTS AND MANHOLE INFORMATION
  - ALL EXISTING SURFACES TO BE REINSTATED FOLLOWING DIVERSION OF SERVICES/CONSTRUCTION OF NEW SERVICES
  - THE CONTRACTOR SHALL VERIFY ALL DIMENSIONS AND LEVELS WITH ARCHITECTURAL DRAWINGS PRIOR TO START OF CONSTRUCTION. ANY DISCREPANCIES TO BE NOTIFIED TO THE ENGINEER & ARCHITECT FOR RESOLUTION
  - CONTRACTOR TO ENSURE ALL WATER & WASTEWATER RELATED WORKS ARE IN ACCORDANCE WITH THE IRISH WATER WATER INFRASTRUCTURE & WASTEWATER INFRASTRUCTURE CODE OF PRACTICE & STANDARD DETAILS DOCUMENTS
  - TESTING OF ALL GRAVITY SEWERS AND MANHOLES TO BE IN ACCORDANCE WITH IRISH WATER CODE OF PRACTICE FOR WASTEWATER INFRASTRUCTURE SECTION 4.10 TESTING OF GRAVITY SEWERS & MANHOLES

NOTE 1: MANHOLE COVER LEVELS ARE APPROXIMATE. ACTUAL COVER LEVELS SHOULD MATCH SURROUNDING FINISHED GROUND LEVELS U.N.O.

NOTE 2: PIPES WITH LESS COVER THAN:  
 • 600mm FOR GRASSED AREAS  
 • 750mm FOR FOOTPATHS  
 • 900mm FOR ROADS NEED TO BE ENCASED IN A MIN. 150mm THK CONCRETE SURROUND

NOTE 3: PIPE MATERIALS TO COMPLY WITH SECTION 3.13 OF THE CoP FOR WASTEWATER INFRASTRUCTURE DOCUMENT IW-CS-5030-03

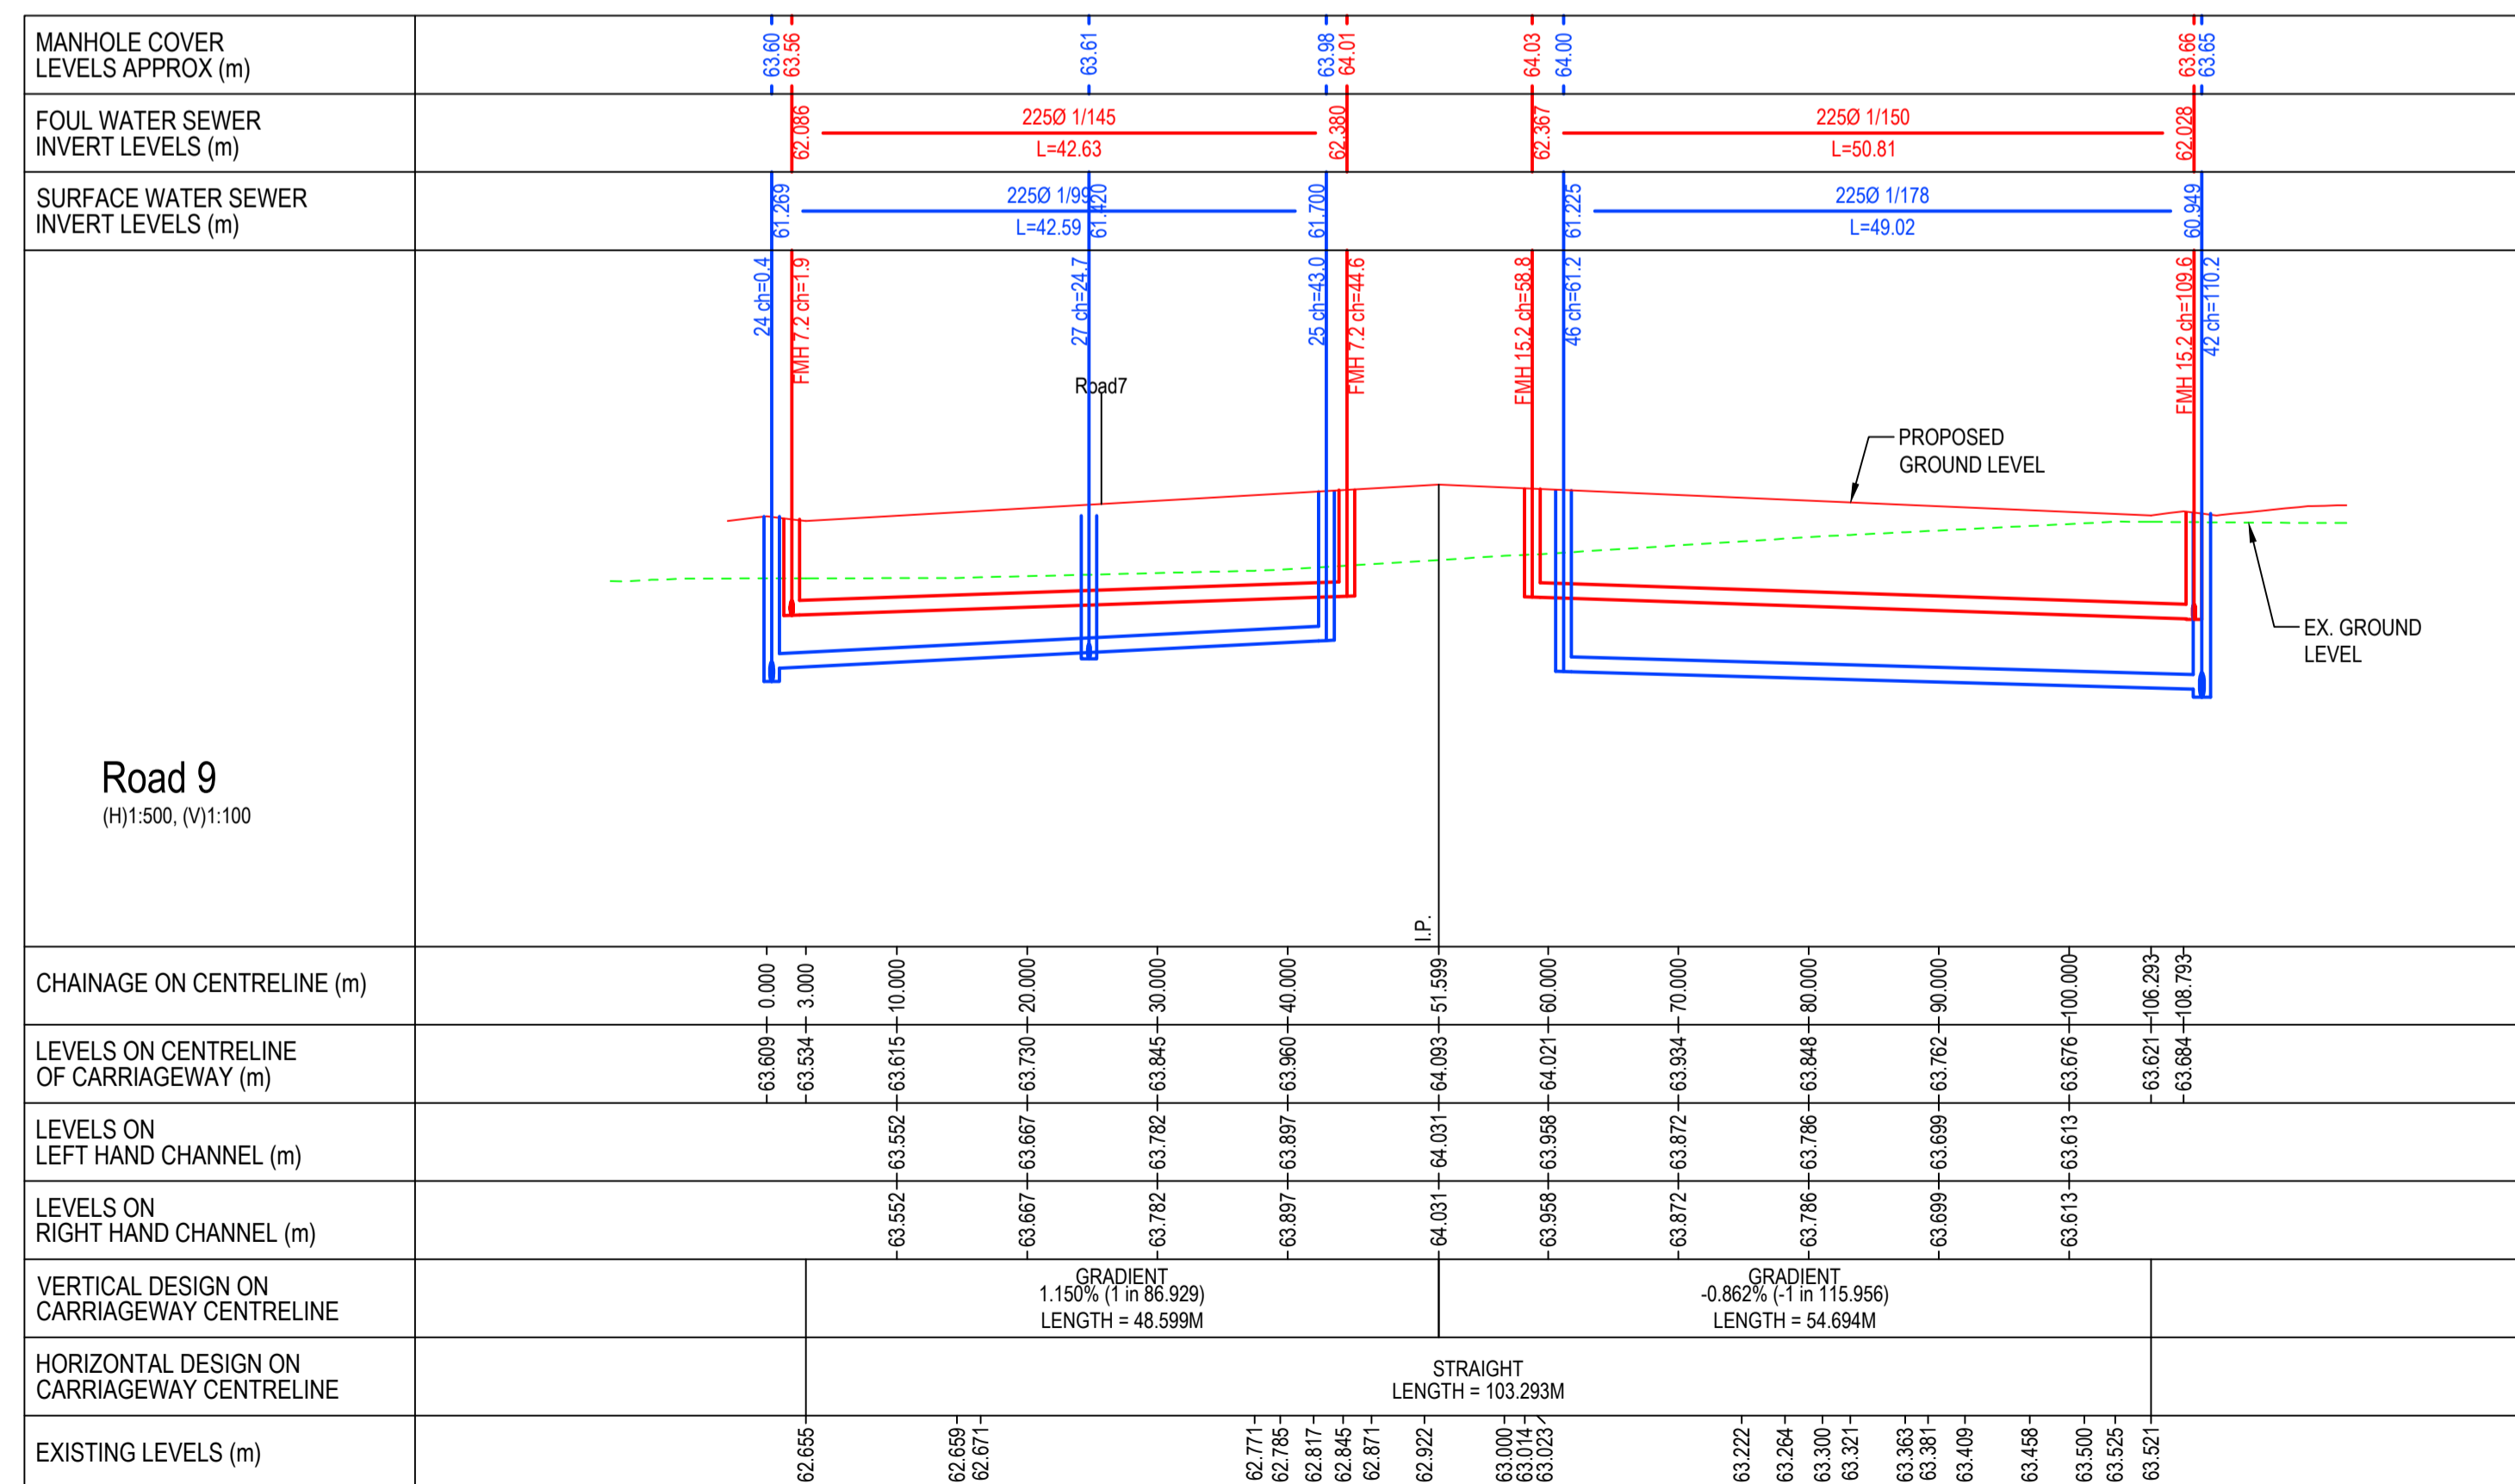

**KEY PLAN**  
Scale NTS

**PLANNING ISSUE**

S2.P01	ISSUED FOR PLANNING	11.12.2018	KD	AL
Rev.	Note	Date	Drawn	Check
		UNIT 5C ELM HOUSE MILLENTIUM PARK NAAS CO. KILDARE		
Client:		O'FLYNN CONSTRUCTION CO. UNLIMITED COMPANY		
Project:		OLDTOWN ROAD, CELBRIDGE		
Drawing Title:		PROPOSED ROAD LONG SECS WITH SW & FOUL DRAINAGE SH4		
Drawn By:	Checked By:	Approved By:	Date:	Scale:
KD	AL	DOB	NOV 18	(H)1:500, (V)1:100
Project Number:	Drawing Number:	Status Code:	Rev Number:	
DOBA1704	OLDCEL-DOB- 00-SI- DR-C-0153	S2	P01	