
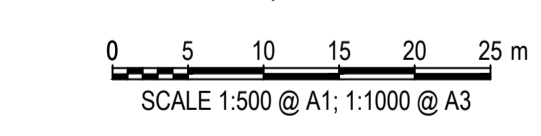
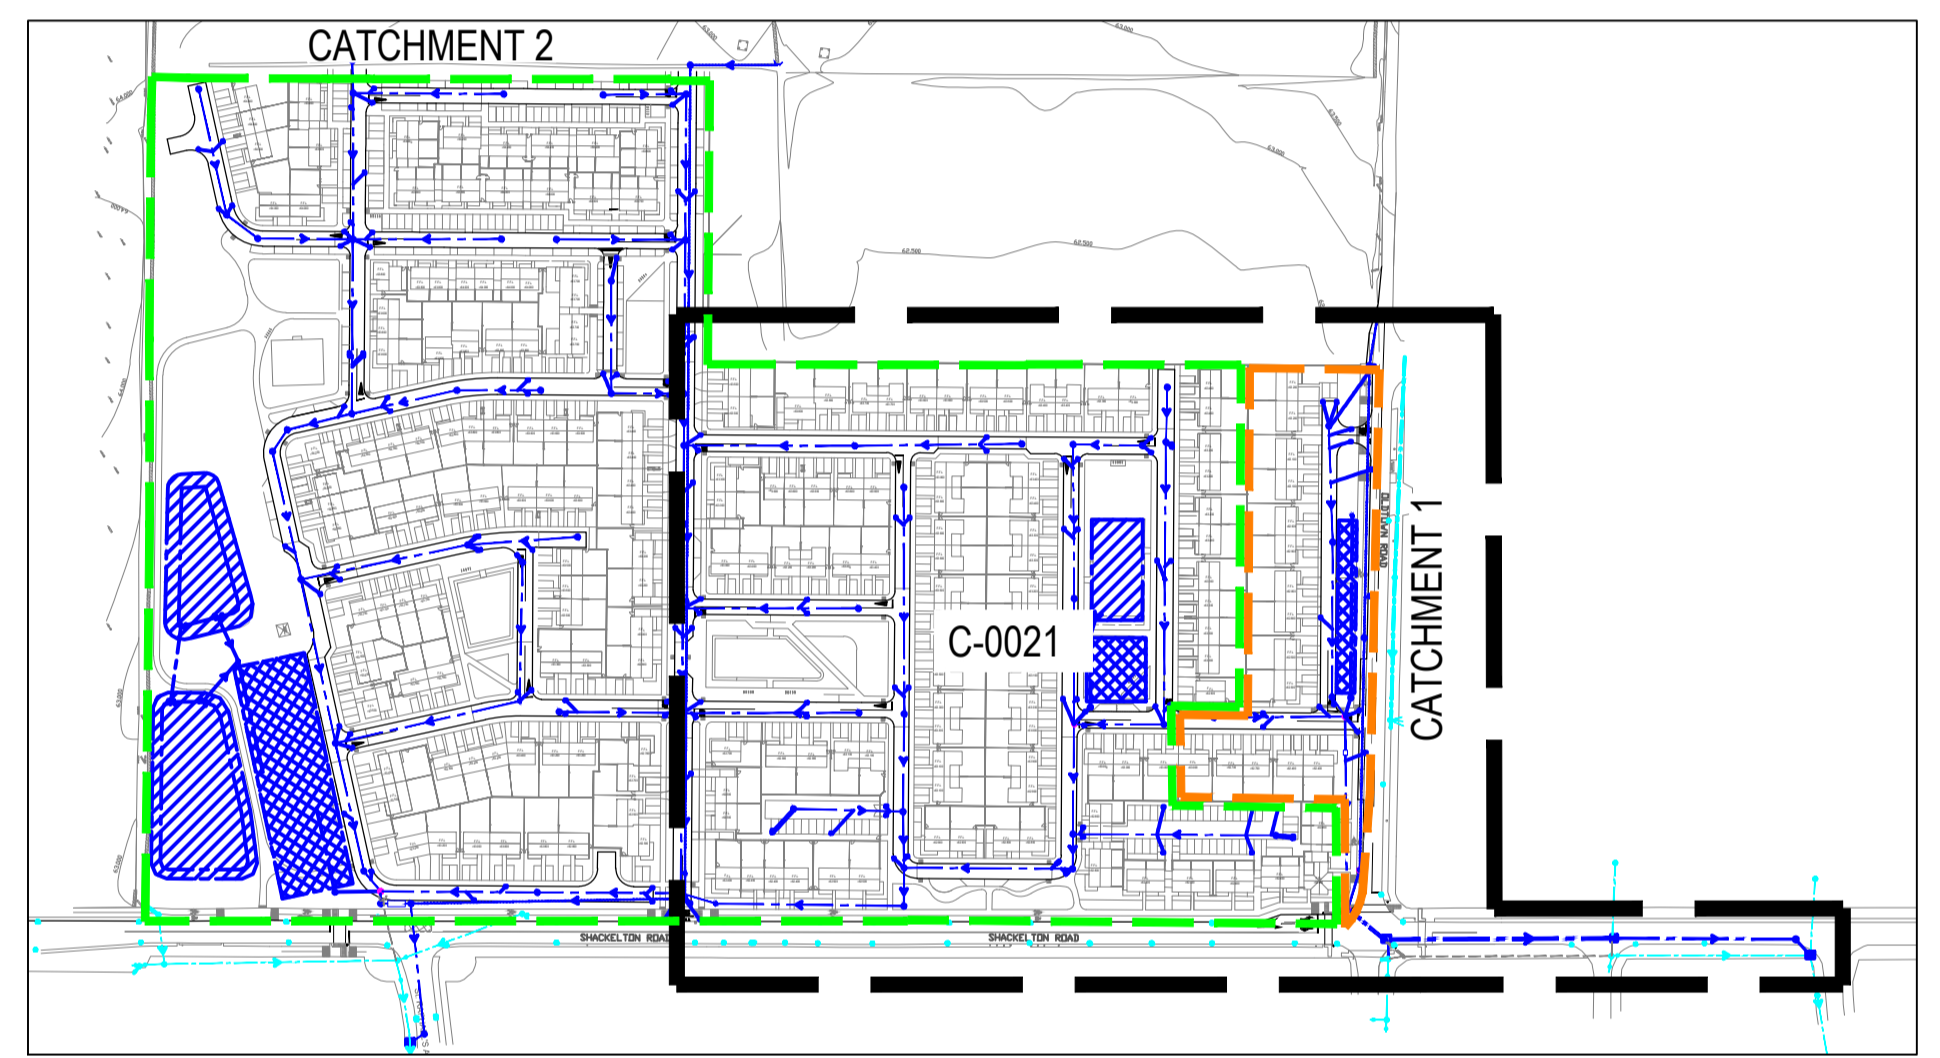


DO NOT SCALE. CONTRACTOR TO CHECK ALL DIMENSIONS AND REPORT ANY ERRORS OR OMISSIONS

- NOTES:**
- MANHOLE COVER LEVELS ARE APPROXIMATE. ACTUAL COVER LEVELS SHOULD MATCH SURROUNDING FINISHED GROUND LEVELS U.N.O.
  - PIPES WITH LESS COVER THAN
    - 600mm FOR GRASSED AREAS
    - 900mm FOR FOOTPATHS
    - 1200mm FOR ROADS
 NEED TO BE ENCASED IN A MIN. 150mm THK. CONCRETE SURROUND
  - FOR TYPICAL DRAINAGE DETAILS REFER TO DRAWING OLDCEL-DOB-00-SI-DR-C-0090

- NOTES:**
- REFER TO ARCHITECTS DRAWINGS FOR ALL SITE & APPLICATION BOUNDARIES
  - THIS DRAWING IS TO BE READ IN CONJUNCTION WITH ALL OTHER RELEVANT ARCHITECT'S & ENGINEER'S DRAWINGS AND SPECIFICATIONS.
  - USE FIGURED DIMENSIONS ONLY. DO NOT SCALE
  - REFER TO SURVEY DRAWINGS FOR EXISTING SERVICES LAYOUTS AND MANHOLE INFORMATION
  - ALL EXISTING SURFACES TO BE REINSTATED FOLLOWING DIVERSION OF SERVICES/CONSTRUCTION OF NEW SERVICES
  - THE CONTRACTOR SHALL VERIFY ALL DIMENSIONS AND LEVELS WITH ARCHITECTURAL DRAWINGS PRIOR TO START OF CONSTRUCTION. ANY DISCREPANCIES TO BE NOTIFIED TO THE ENGINEER & ARCHITECT FOR RESOLUTION
  - CONTRACTOR TO ENSURE ALL WATER & WASTEWATER RELATED WORKS ARE IN ACCORDANCE WITH THE IRISH WATER WATER INFRASTRUCTURE & WASTEWATER INFRASTRUCTURE CODE OF PRACTICE & STANDARD DETAILS DOCUMENTS
  - TESTING OF ALL GRAVITY SEWERS AND MANHOLES TO BE IN ACCORDANCE WITH IRISH WATER CODE OF PRACTICE FOR WASTEWATER INFRASTRUCTURE SECTION 4.10 TESTING OF GRAVITY SEWERS & MANHOLES

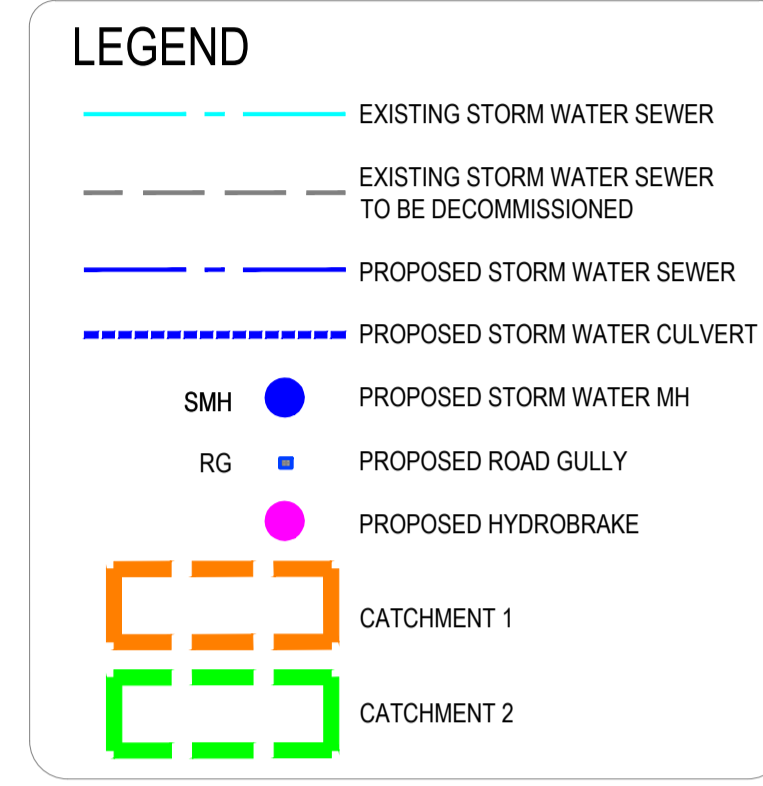

**PLANNING ISSUE**

S2.P01	ISSUED FOR PLANNING	11.12.2018	KD	AL
Rev.	Note	Date	Drawn	Check

**DONNACHADH O'BRIEN & ASSOCIATES CONSULTING ENGINEERS**

UNIT 5C ELM HOUSE MILLENNIUM PARK NAAS CO. KILDARE

PHONE +353 45 984 042  
INFO@DOBRIEN-ENGINEERS.IE  
WWW.DOBRIEN-ENGINEERS.IE

Client: O'FLYNN CONSTRUCTION CO. UNLIMITED COMPANY

Project: OLDTOWN ROAD, CELBRIDGE

Drawing Title: PROPOSED SURFACE WATER DRAINAGE - SHEET 2 OF 2

Drawn By: KD	Checked By: AL	Approved By: DOB	Date: JAN '18	Scale: 1:500	Sheet Size: A1
Project Number: DOBA1704	Drawing Number: OLDCEL-DOB-00-SI-DR-C-0021	Status Code: S2	Rev Number: S2.P1		