


LEGEND

- EXISTING FOUL WATER SEWER
- PROPOSED FOUL WATER SEWER
- FMH
- PROPOSED FOUL WATER MH
- FOUL CATCHMENT 1 DISCHARGING TO EXISTING MANHOLE ON SHACKELTON ROAD
- FOUL CATCHMENT 2 DISCHARGING TO EXISTING MANHOLE AT CHURCH ROAD JUNCTION

- NOTES:**
- REFER TO ARCHITECTS DRAWINGS FOR ALL SITE & APPLICATION BOUNDARIES
 - THIS DRAWING IS TO BE READ IN CONJUNCTION WITH ALL OTHER RELEVANT ARCHITECT'S & ENGINEER'S DRAWINGS AND SPECIFICATIONS.
 - USE FIGURED DIMENSIONS ONLY. DO NOT SCALE
 - REFER TO SURVEY DRAWINGS FOR EXISTING SERVICES LAYOUTS AND MANHOLE INFORMATION
 - ALL EXISTING SURFACES TO BE REINSTATED FOLLOWING DIVERSION OF SERVICES/CONSTRUCTION OF NEW SERVICES
 - THE CONTRACTOR SHALL VERIFY ALL DIMENSIONS AND LEVELS WITH ARCHITECTURAL DRAWINGS PRIOR TO START OF CONSTRUCTION. ANY DISCREPANCIES TO BE NOTIFIED TO THE ENGINEER & ARCHITECT FOR RESOLUTION
 - CONTRACTOR TO ENSURE ALL WATER & WASTEWATER RELATED WORKS ARE IN ACCORDANCE WITH THE IRISH WATER WATER INFRASTRUCTURE & WASTEWATER INFRASTRUCTURE CODE OF PRACTICE & STANDARD DETAILS DOCUMENTS
 - TESTING OF ALL GRAVITY SEWERS AND MANHOLES TO BE IN ACCORDANCE WITH IRISH WATER CODE OF PRACTICE FOR WASTEWATER INFRASTRUCTURE SECTION 4.10 TESTING OF GRAVITY SEWERS & MANHOLES

- NOTE 1: MANHOLE COVER LEVELS ARE APPROXIMATE. ACTUAL COVER LEVELS SHOULD MATCH SURROUNDING FINISHED GROUND LEVELS U.N.O.
- NOTE 2: PIPES WITH LESS COVER THAN
- 600mm FOR GRASSED AREAS
 - 900mm FOR FOOTPATHS
 - 1200mm FOR ROADS
- NEED TO BE ENCASED IN A MIN. 150mm THK. CONCRETE SURROUND
- NOTE 3: FOR TYPICAL DRAINAGE DETAILS REFER TO DRAWING OLDCEL-DOB-00-SI-DR-C-0090

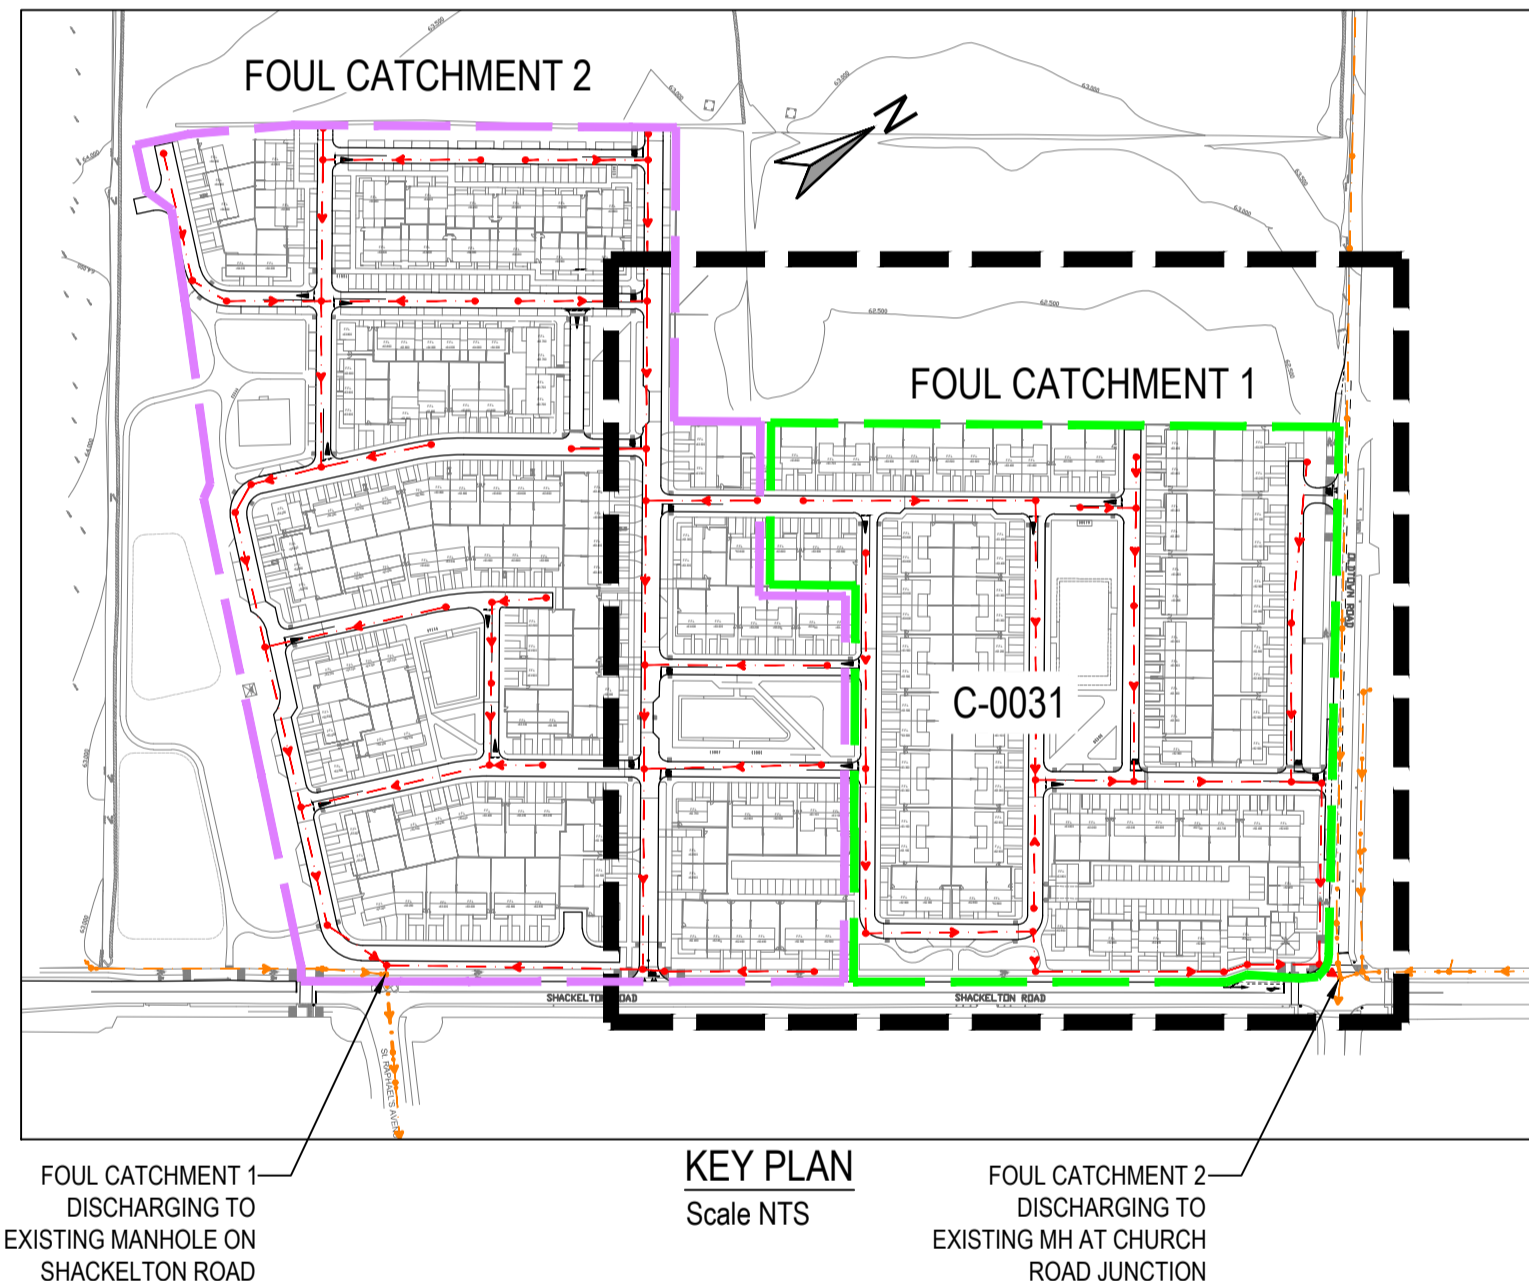

PLANNING ISSUE

S2.P01	ISSUED FOR PLANNING	11.12.2018	KD	AL
Rev.	Note	Date	Drawn	Check

DONNACHADH O'BRIEN & ASSOCIATES CONSULTING ENGINEERS

UNIT 5C
ELM HOUSE
MILLENNIUM PARK
NAAS
CO. KILDARE

PHONE
+353 45 984 042

INFO@DOBRIEN-ENGINEERS.IE
WWW.DOBRIEN-ENGINEERS.IE

Client: O'FLYNN CONSTRUCTION CO. UNLIMITED COMPANY

Project: OLDTOWN ROAD, CELBRIDGE

Drawing Title: PROPOSED FOUL DRAINAGE - SHEET 2 OF 2

Drawn By: KD	Checked By: AL	Approved By: DOB	Date: JAN '18	Scale: 1:500	Sheet Size: A1
Project Number: DOBA1704	Drawing Number: OLDCEL-DOB- 00-SI- DR-C-0031	Status Code: S2	Rev Number: P01		

REFER TO IRISH WATER PUBLIC SEWER MAPS FOR FULL EXTENT OF EXISTING DRAINAGE