


NOTES:

1. REFER TO ARCHITECTS DRAWINGS FOR ALL SITE & APPLICATION BOUNDARIES
2. THIS DRAWING IS TO BE READ IN CONJUNCTION WITH ALL OTHER RELEVANT ARCHITECTS & ENGINEER'S DRAWINGS AND SPECIFICATIONS.
3. USE FIGURED DIMENSIONS ONLY. DO NOT SCALE
4. REFER TO SURVEY DRAWINGS FOR EXISTING SERVICES LAYOUTS AND MANHOLE INFORMATION
5. ALL EXISTING SURFACES TO BE REINSTATED FOLLOWING DIVERSION OF SERVICES/CONSTRUCTION OF NEW SERVICES
6. THE CONTRACTOR SHALL VERIFY ALL DIMENSIONS AND LEVELS WITH ARCHITECTURAL DRAWINGS PRIOR TO START OF CONSTRUCTION. ANY DISCREPANCIES TO BE NOTIFIED TO THE ENGINEER & ARCHITECT FOR RESOLUTION
7. CONTRACTOR TO ENSURE ALL WATER & WASTEWATER RELATED WORKS ARE IN ACCORDANCE WITH THE IRISH WATER WATER INFRASTRUCTURE & WASTEWATER INFRASTRUCTURE CODE OF PRACTICE & STANDARD DETAILS DOCUMENTS
8. TESTING OF ALL GRAVITY SEWERS AND MANHOLES TO BE IN ACCORDANCE WITH IRISH WATER CODE OF PRACTICE FOR WASTEWATER INFRASTRUCTURE SECTION 4.10 TESTING OF GRAVITY SEWERS & MANHOLES

LEGEND

- EXISTING ROADWAY
- PROPOSED ROADWAY (DMRA SURFACING)
- PROPOSED ROADWAY (COLOURED SURFACE)
- PROPOSED COLOURED SHARED SURFACE
- PROPOSED PATHWAY
- PROPOSED CYCLE TRACK (RAISED)
- PROPOSED CYCLE TRACK (ON ROAD)
- PROPOSED GROUND SPOT LEVELS (TBC)
- PROPOSED TACTILE PAVING OUTLINE

NOTE
 (P) INDICATES TACTILE PAVING CROSSING (REFER TO TYP DETAILS C-0120)

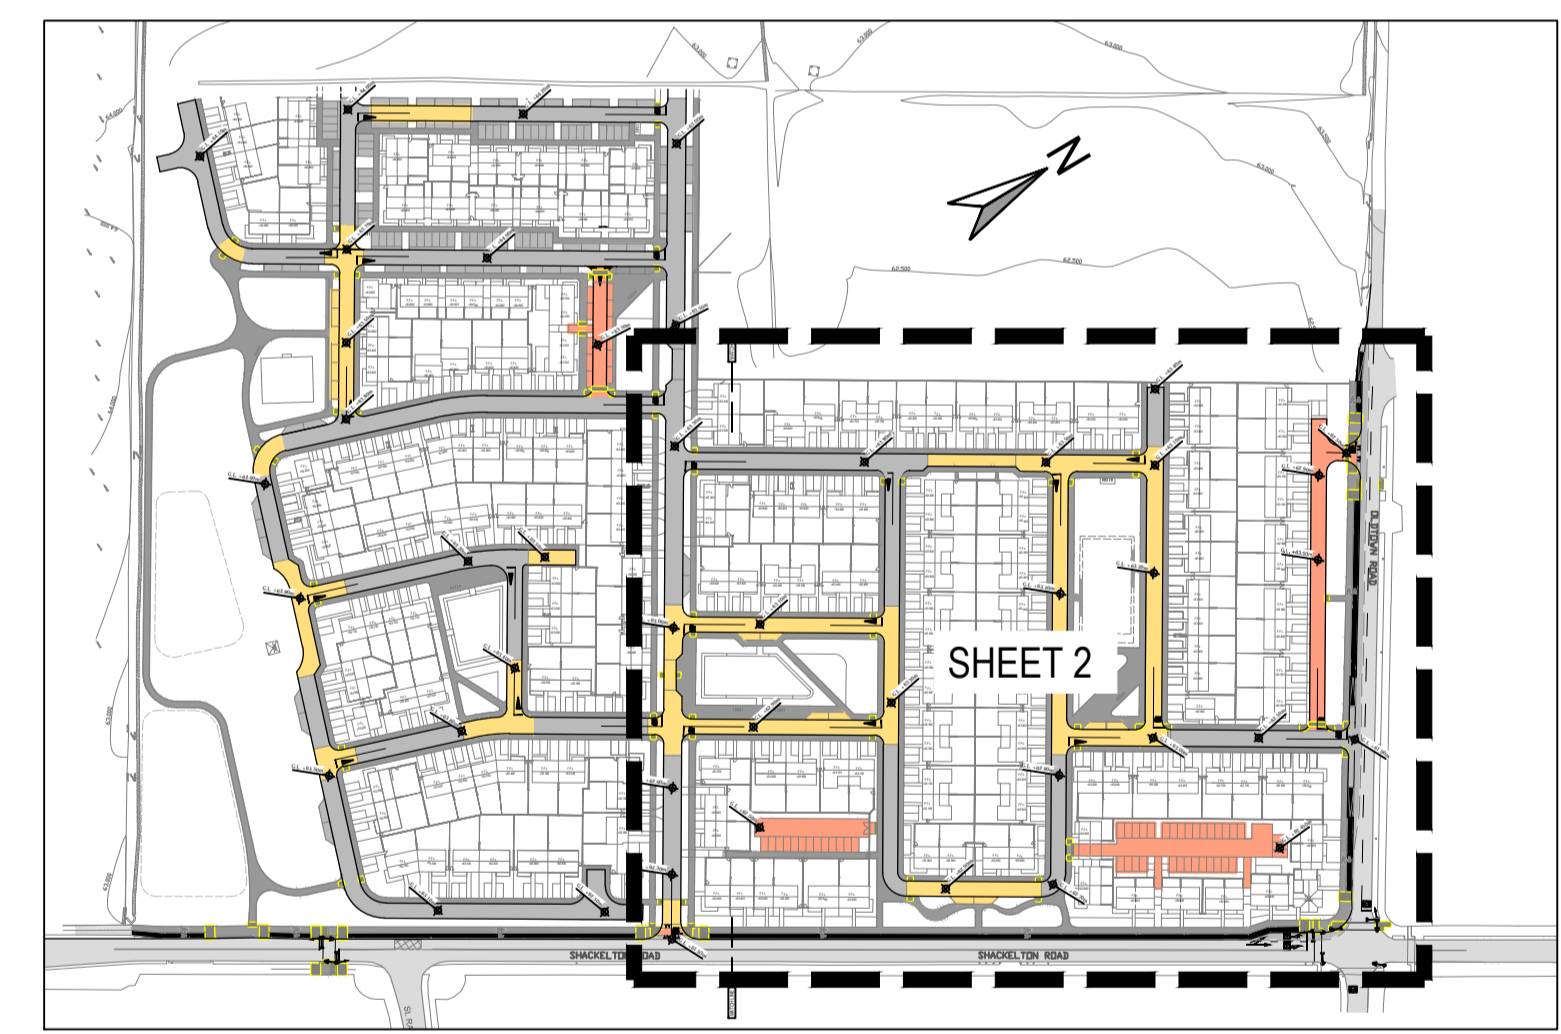

KEY PLAN
Scale NTS

PLANNING ISSUE

S2.P01	ISSUED FOR PLANNING	11.12.2018	MF	AL
Rev.	Note	Date	Drawn	Check

DONNACHADH O'BRIEN & ASSOCIATES CONSULTING ENGINEERS

UNIT 5C
ELM HOUSE
MILLENNIUM PARK
NAAS
CO. KILDARE

PHONE
+353 45 984 042

INFO@DOBRIEN-ENGINEERS.IE
WWW.DOBRIEN-ENGINEERS.IE

Client: O'FLYNN CONSTRUCTION CO. UNLIMITED COMPANY

Project: OLDTOWN ROAD, CELBRIDGE

Drawing Title: PROPOSED SITE LAYOUT PLAN - SHEET 2 OF 2

Drawn By: MF	Checked By: AL	Approved By: DOB	Date: FEB' 18	Scale: 1:500	Sheet Size: A1
Project Number: DOBA1704	Drawing Number: OLDCEL-DOB-00-SI-DR-C-051	Status Code: S2	Rev Number: P01		