




DETAIL 1 - PROPOSED SITE ENTRANCE ONTO SHACKLETON ROAD
SCALE 1:200

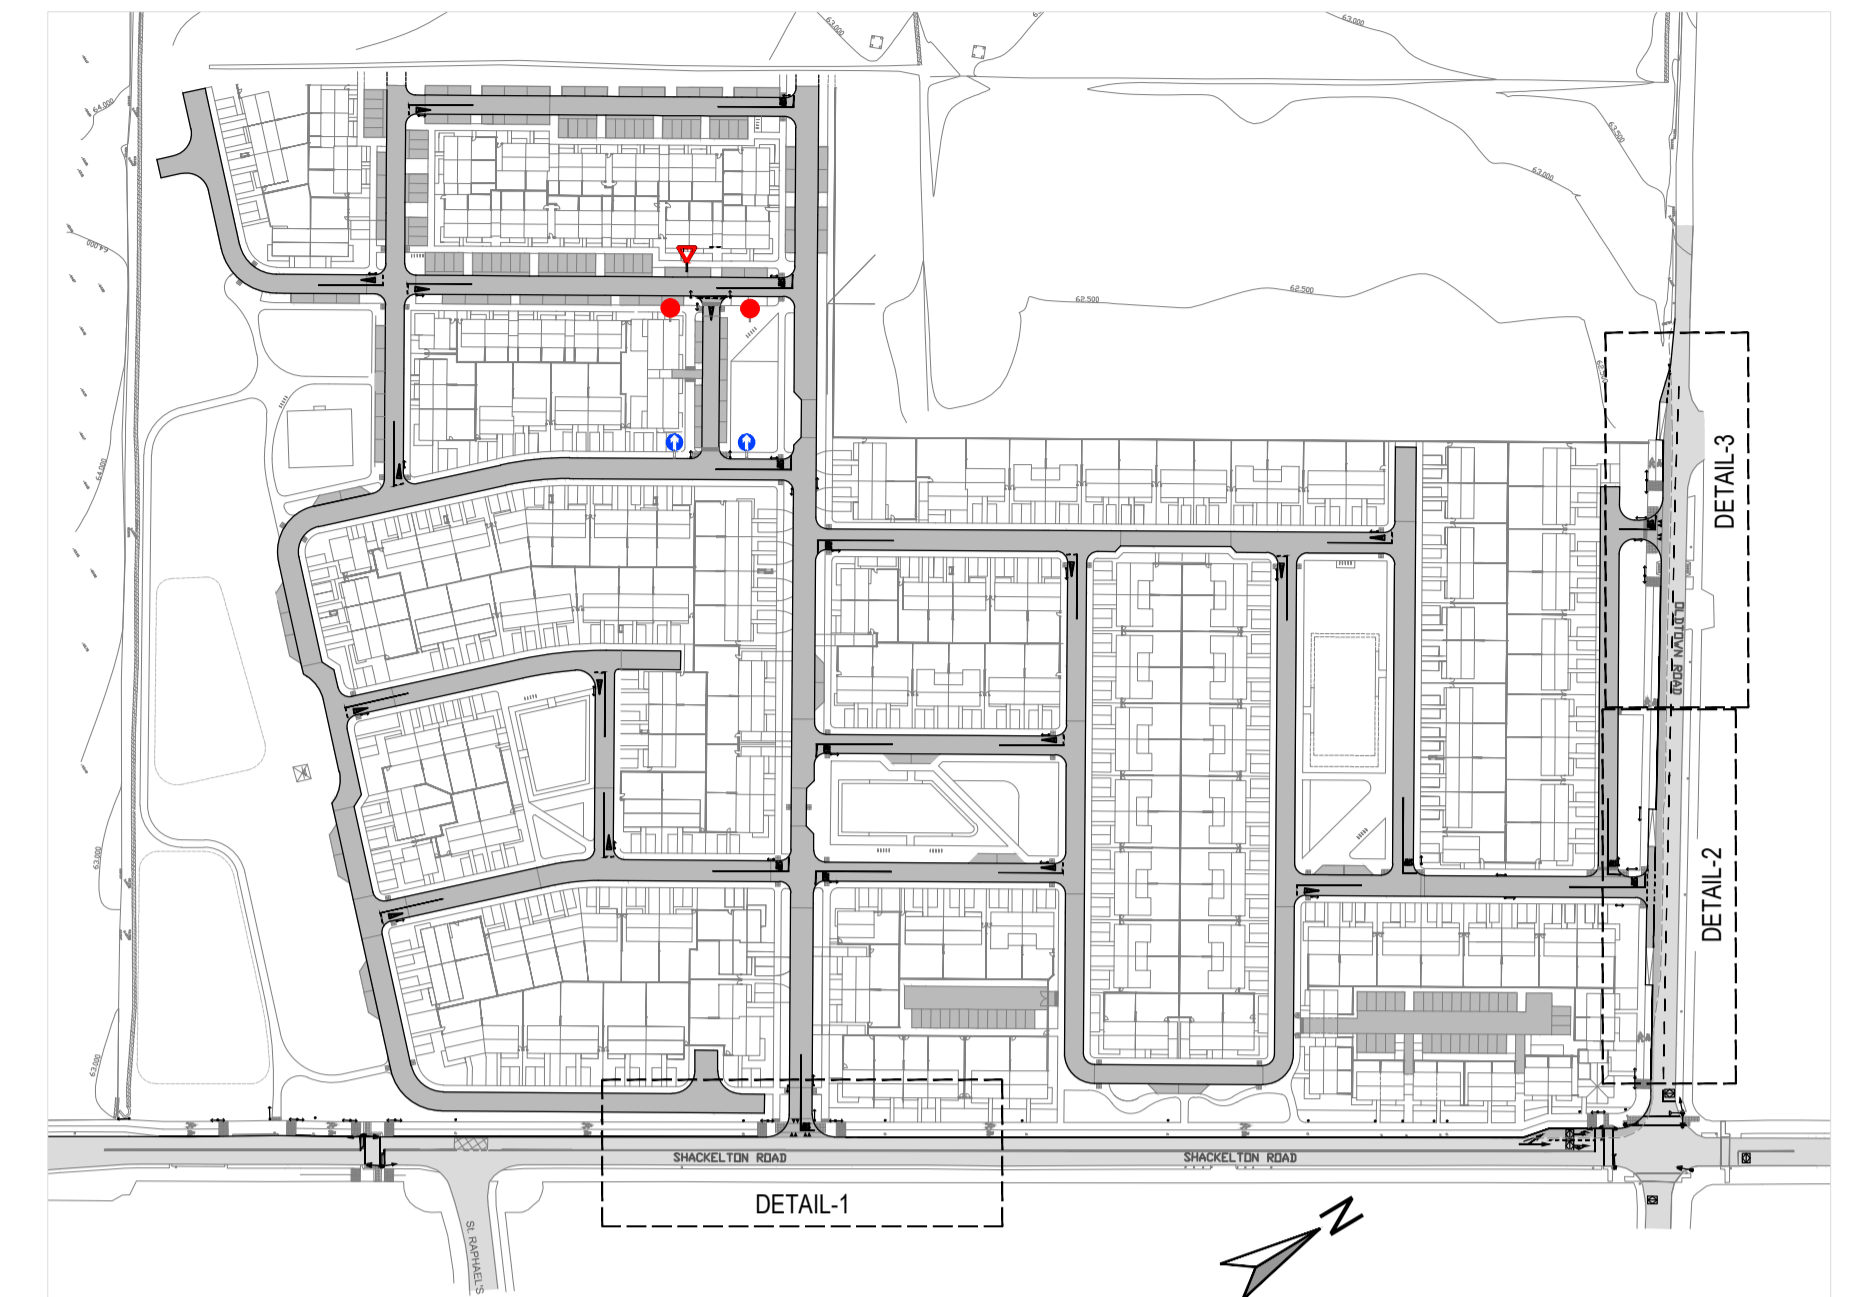

KEY PLAN
Scale NTS

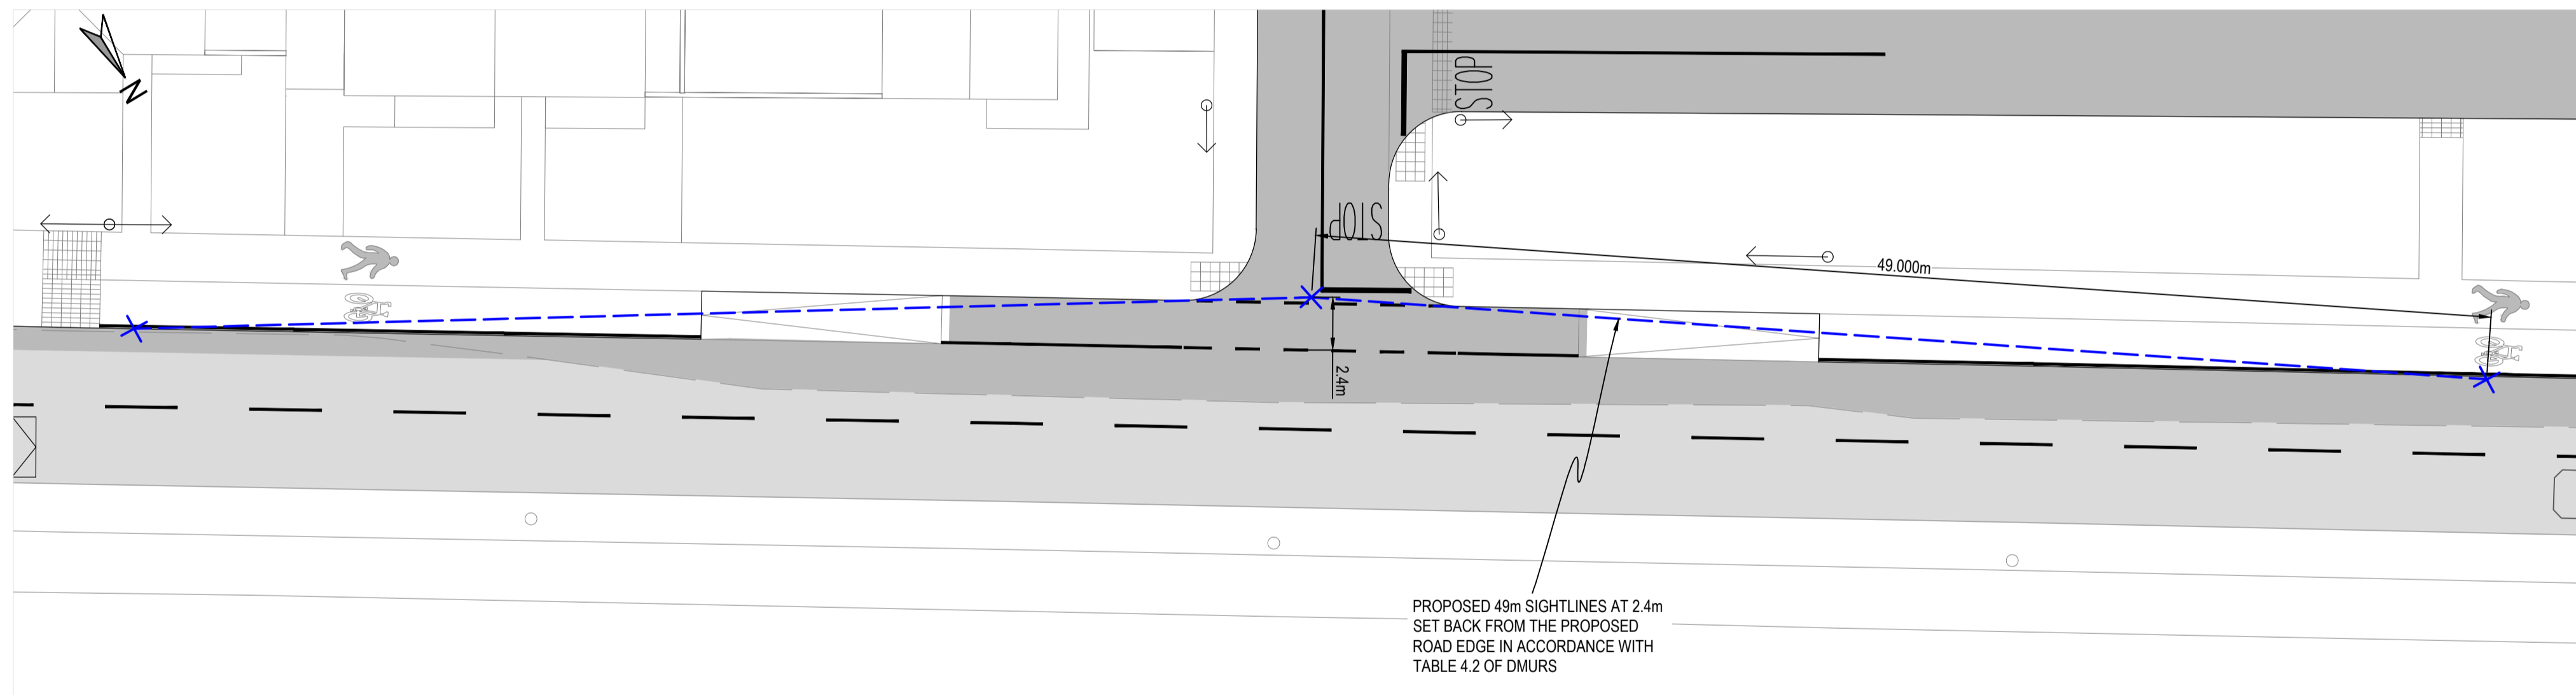

DETAIL 2 - PROPOSED MAIN ENTRANCE ONTO OLDTOWN RD (L5065)
SCALE 1:200

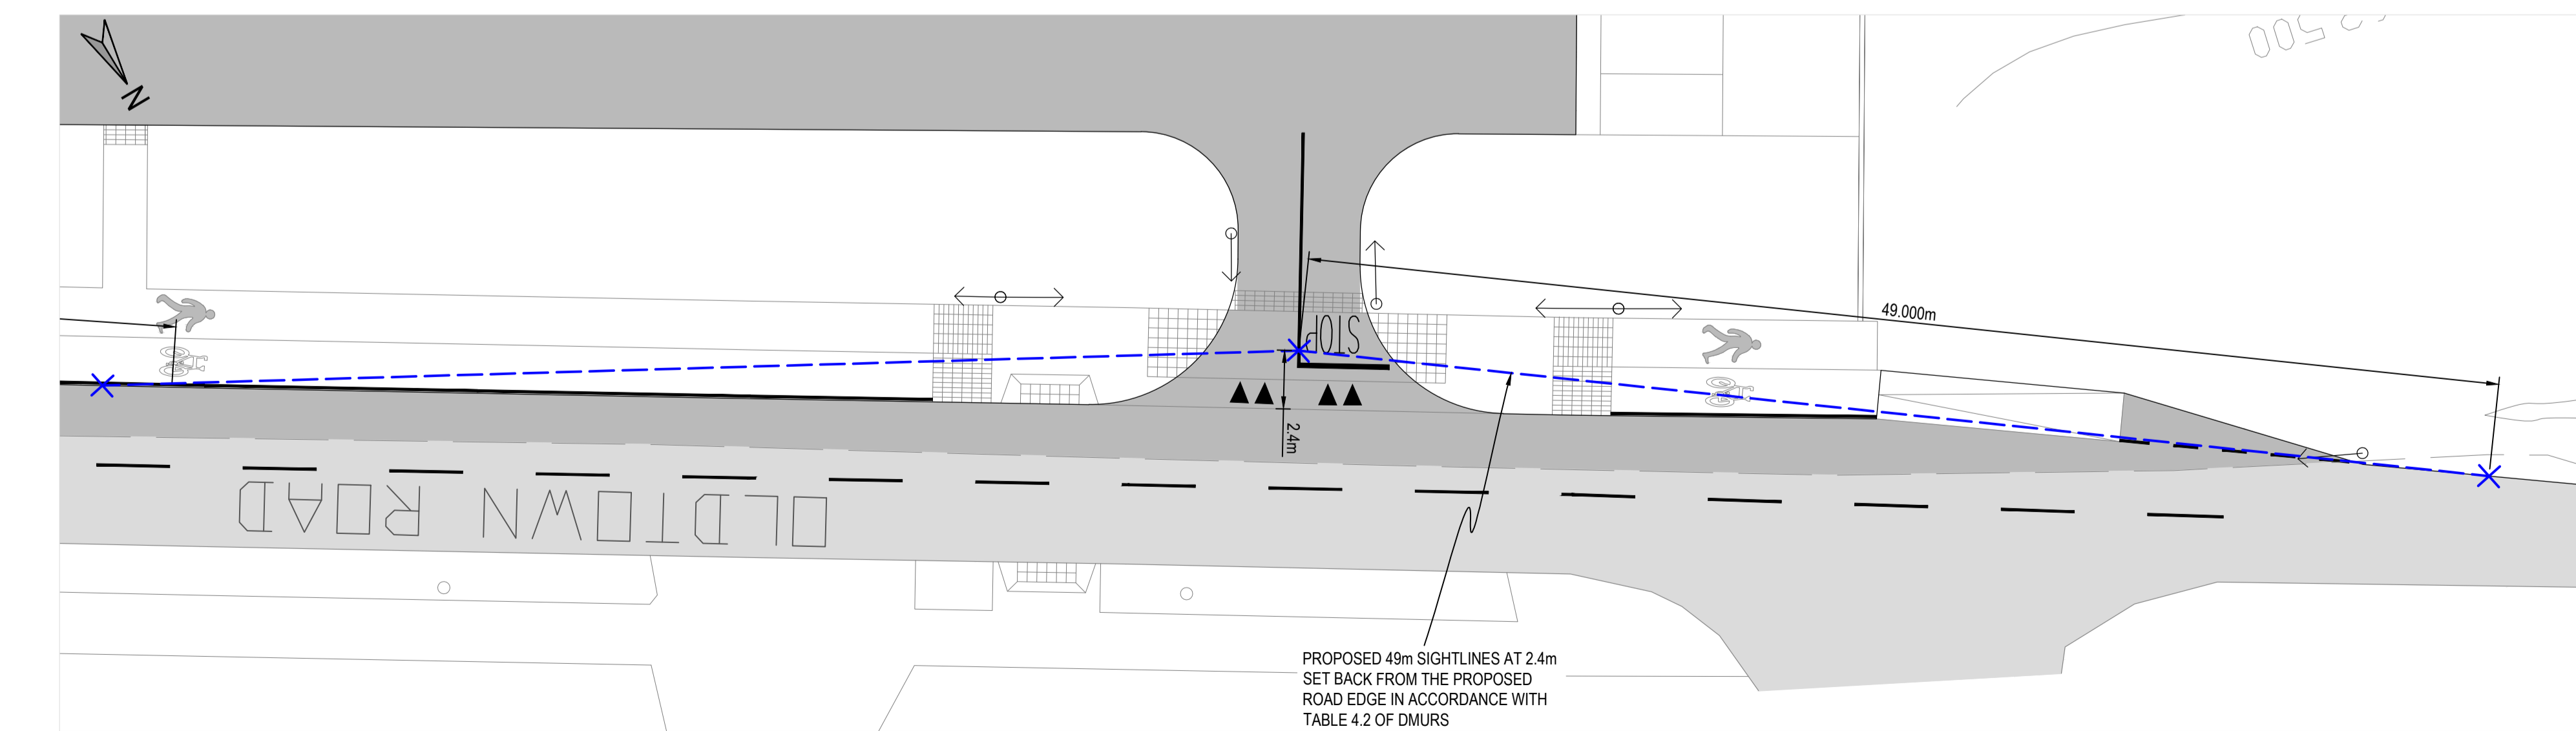

DETAIL 3 - PROPOSED SECONDARY ENTRANCE ONTO OLDTOWN RD (L5065)
SCALE 1:200

NOTES:

1. REFER TO ARCHITECTS DRAWINGS FOR ALL SITE & APPLICATION BOUNDARIES
2. THIS DRAWING IS TO BE READ IN CONJUNCTION WITH ALL OTHER RELEVANT ARCHITECTS & ENGINEERS DRAWINGS AND SPECIFICATIONS.
3. USE FIGURED DIMENSIONS ONLY. DO NOT SCALE
4. REFER TO SURVEY DRAWINGS FOR EXISTING SERVICES LAYOUTS AND MANHOLE INFORMATION
5. ALL EXISTING SURFACES TO BE REINSTATED FOLLOWING DIVERSION OF SERVICES/CONSTRUCTION OF NEW SERVICES
6. THE CONTRACTOR SHALL VERIFY ALL DIMENSIONS AND LEVELS WITH ARCHITECTURAL DRAWINGS PRIOR TO START OF CONSTRUCTION. ANY DISCREPANCIES TO BE NOTIFIED TO THE ENGINEER & ARCHITECT FOR RESOLUTION
7. CONTRACTOR TO ENSURE ALL WATER & WASTEWATER RELATED WORKS ARE IN ACCORDANCE WITH THE IRISH WATER WATER INFRASTRUCTURE & WASTEWATER INFRASTRUCTURE CODE OF PRACTICE & STANDARD DETAILS DOCUMENTS
8. TESTING OF ALL GRAVITY SEWERS AND MANHOLES TO BE IN ACCORDANCE WITH IRISH WATER CODE OF PRACTICE FOR WASTEWATER INFRASTRUCTURE SECTION 4.10 TESTING OF GRAVITY SEWERS & MANHOLES

PLANNING ISSUE

S2.P01	ISSUED FOR PLANNING	11.12.2018	KD	AL
Rev.	Note	Date	Drawn	Check

DONNACHADH O'BRIEN & ASSOCIATES CONSULTING ENGINEERS	UNIT 5C ELM HOUSE MILLENNIUM PARK NAAS CO. KILDARE	PHONE +353 45 984 042 INFO@DOBRIEN-ENGINEERS.IE WWW.DOBRIEN-ENGINEERS.IE
	Client: O'FLYNN CONSTRUCTION CO. UNLIMITED COMPANY	

Project: OLDTOWN ROAD, CELBRIDGE

Drawing Title: PROPOSED SIGHTLINES TO SITE ENTRANCES

Drawn By: MF	Checked By: AL	Approved By: DOB	Date: NOV'18	Scale: 1:200	Sheet Size: A1
Project Number: DOBA1704	Drawing Number: OLDCEL-DOB-00-SI-DR-C-080	Status Code: S2	Rev Number: P01		